

JANET MATHESON ARCHITECT

P.O. BOX 81038
FAIRBANKS, ALASKA 99708
(907) 452-4640

**CITY OF FAIRBANKS
SENIOR CITIZENS RECREATION
& NUTRITION CENTER**


CONSTRUCTION CHANGES

INTERIOR ELEVATIONS & MISC. DETAILS
REBID


SHT #

All


OWN JH CKD
DATE 2-22-83 PROJ = 711
C6.0.169

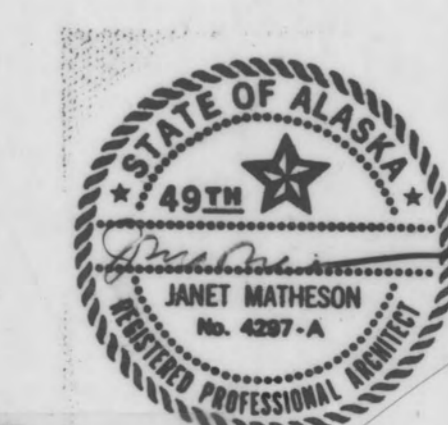


MICROFILMED
DATE: 12/83
MICROFILM NUMBER:

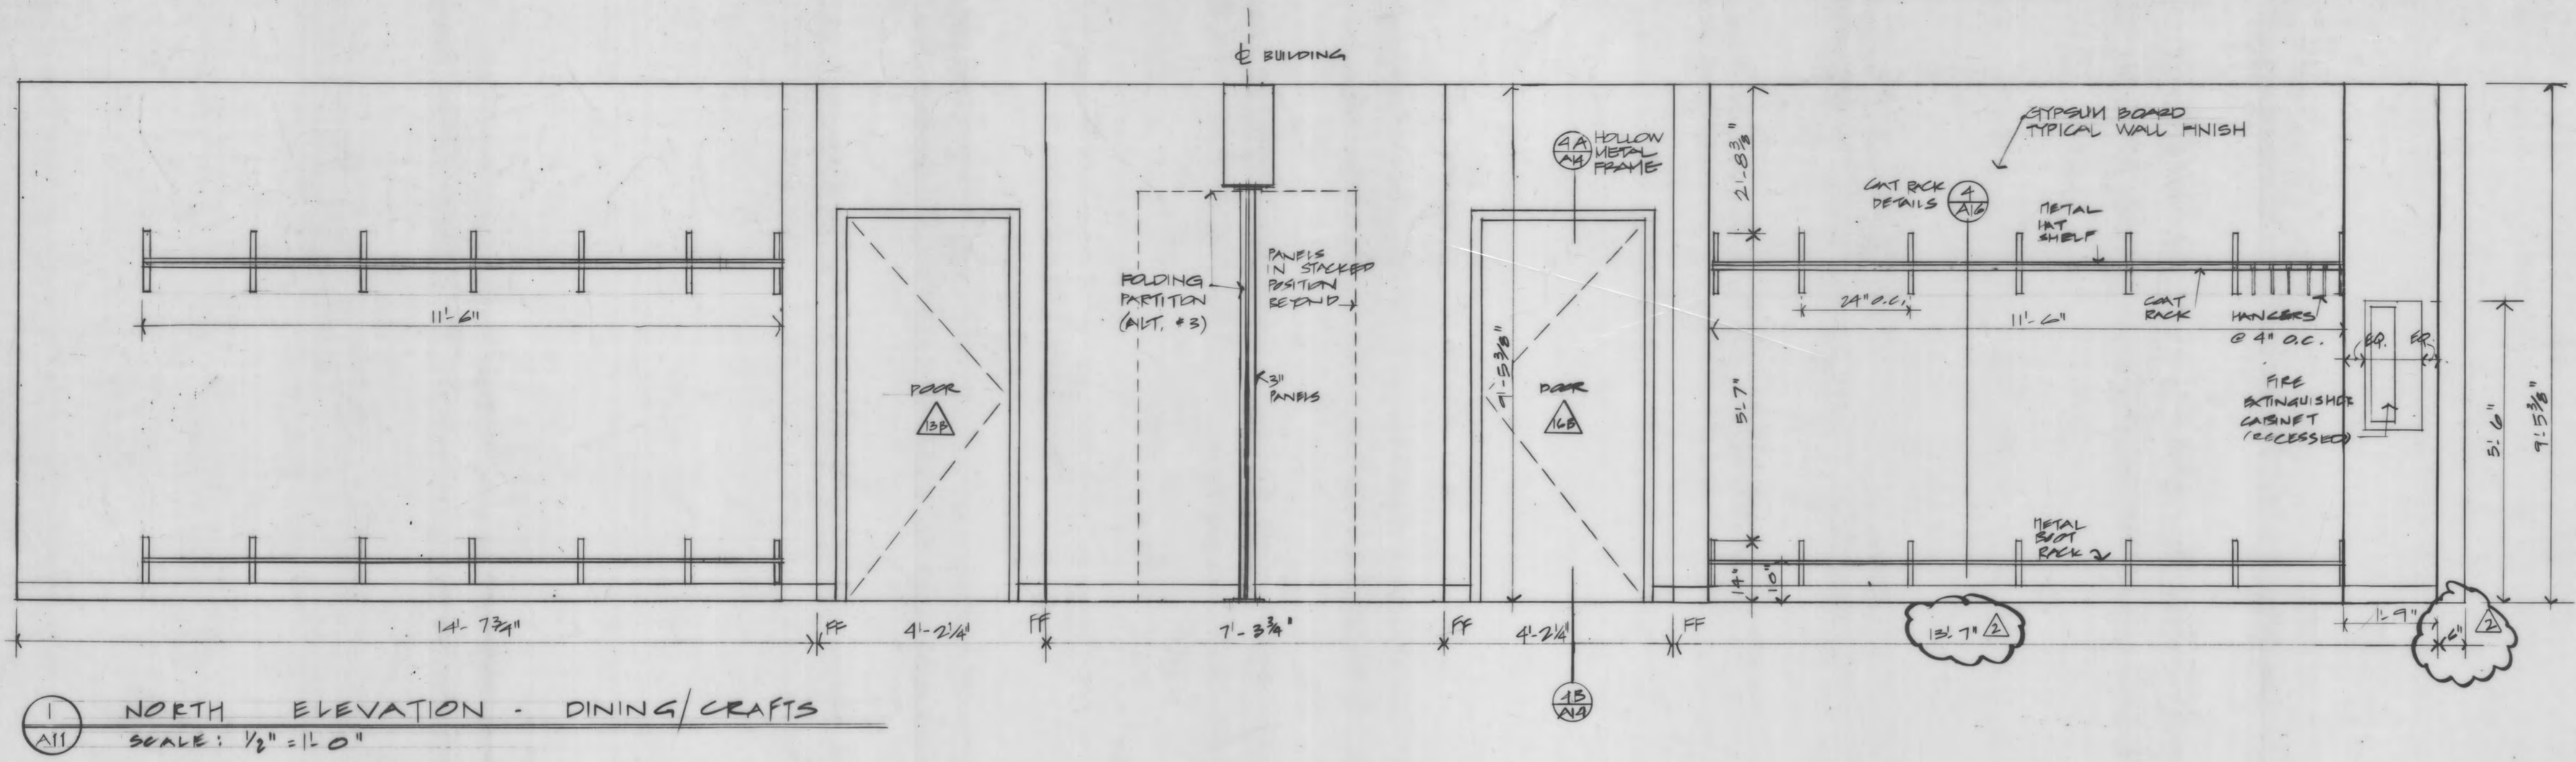

1 NORTH ELEVATION - DINING/CRAFTS
SCALE: 1/8" = 1'-0"

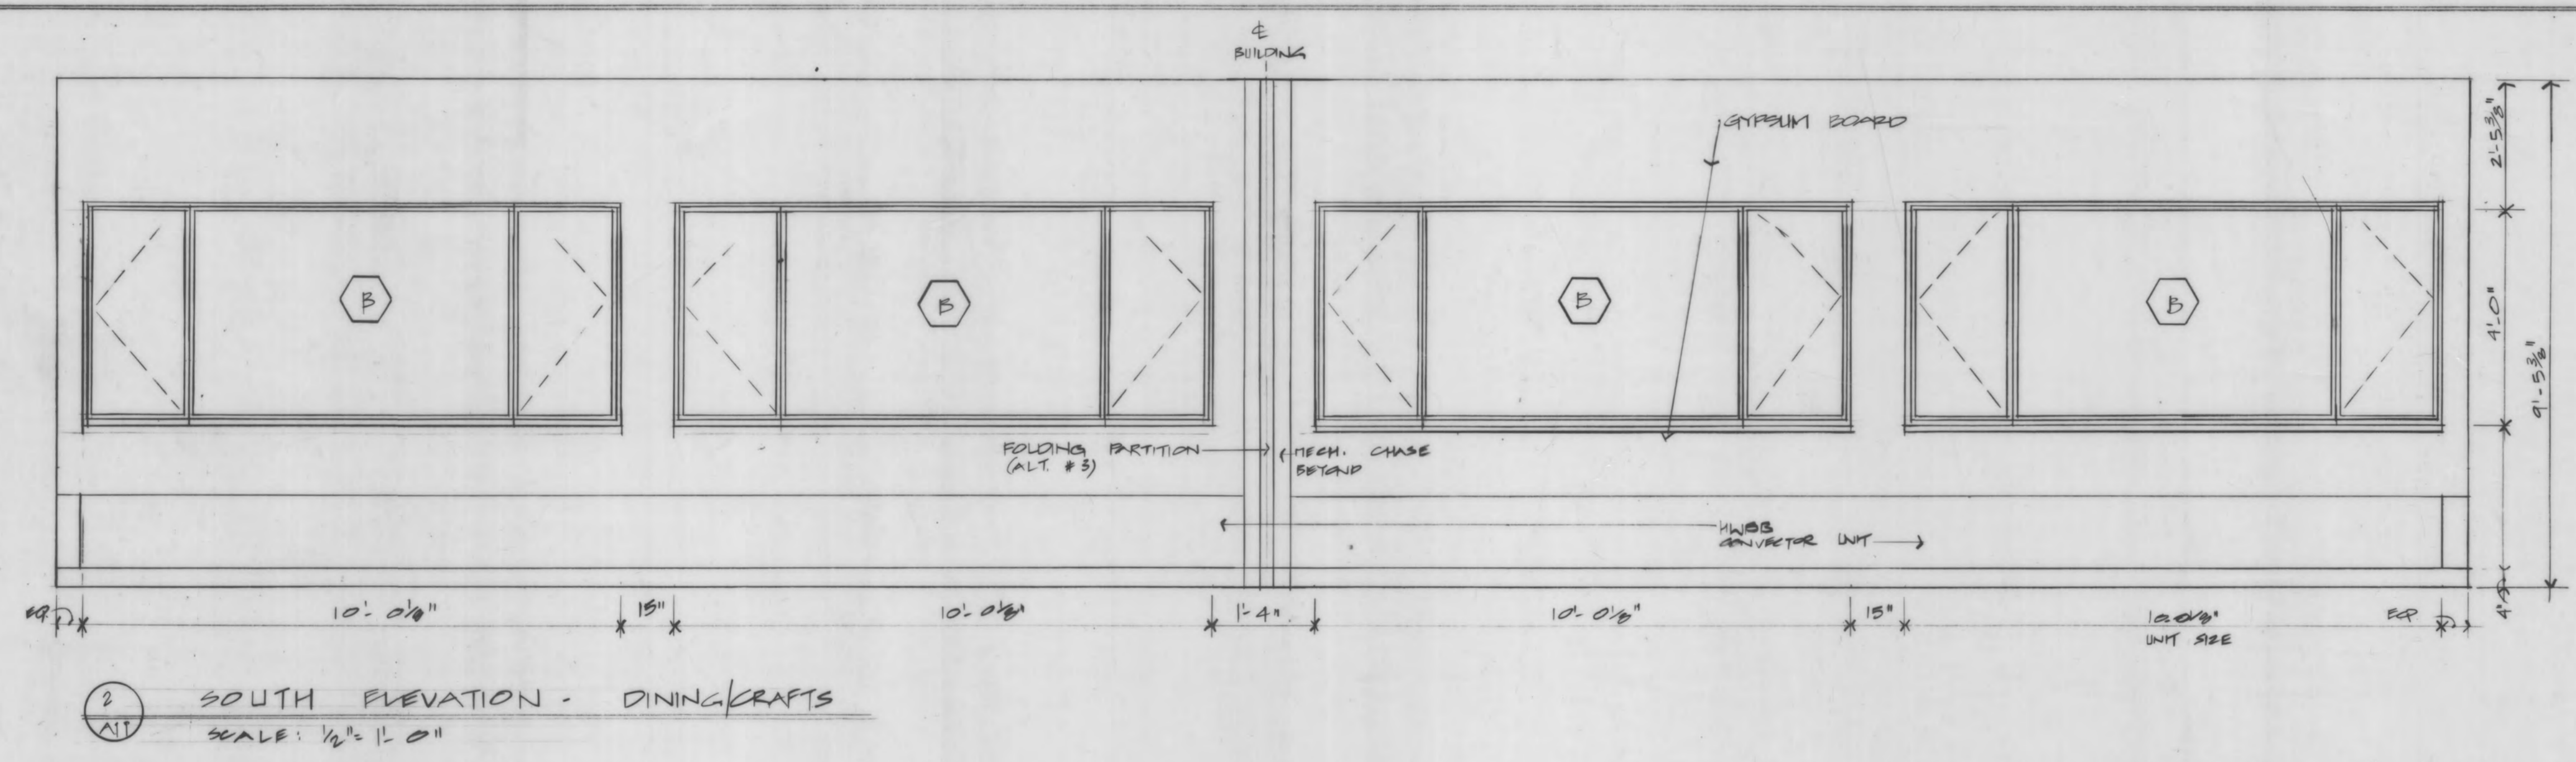

2 SOUTH ELEVATION - DINING/CRAFTS
SCALE: 1/8" = 1'-0"

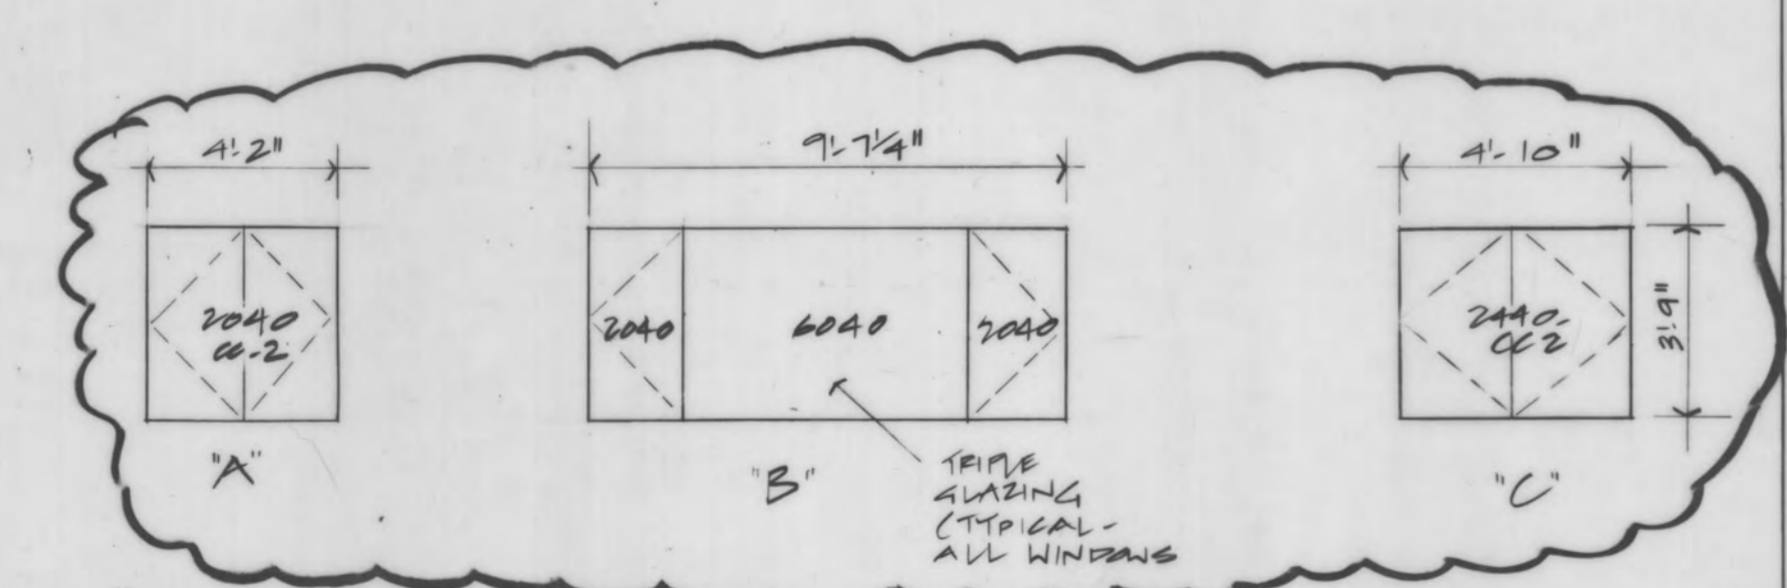

3 WINDOW TYPES
SCALE: 1/4" = 1'-0" (NOTE: DIMENSIONS SHOWN ARE UNIT SIZES)
ALL WINDOWS BY TITUS.