



**JANET MATHESON ARCHITECT**

P.O. BOX 81038  
FAIRBANKS,  
ALASKA 99708  
(907) 452-4640


**CITY OF FAIRBANKS  
SENIOR CITIZENS RECREATION  
& NUTRITION CENTER**

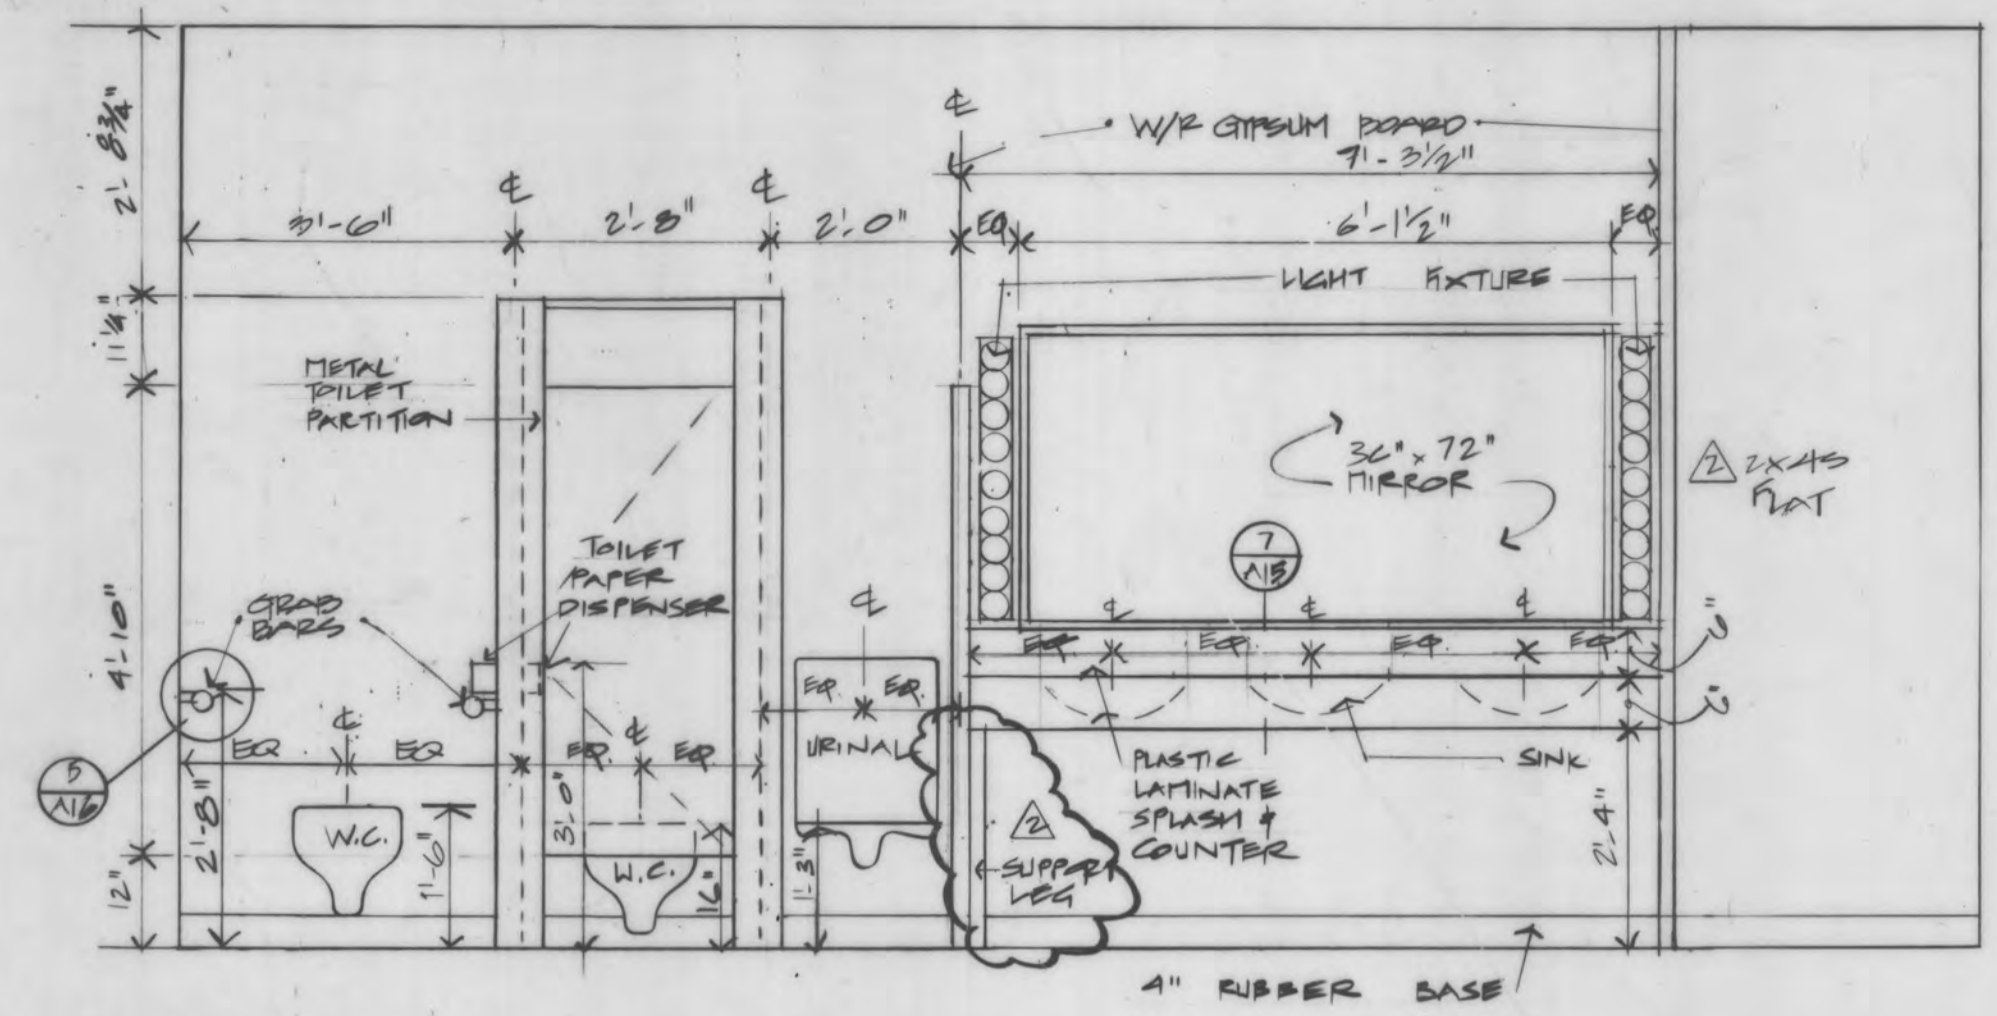


1 EAST ELEVATION - MEN  
SCALE: 1/8" = 1'-0"

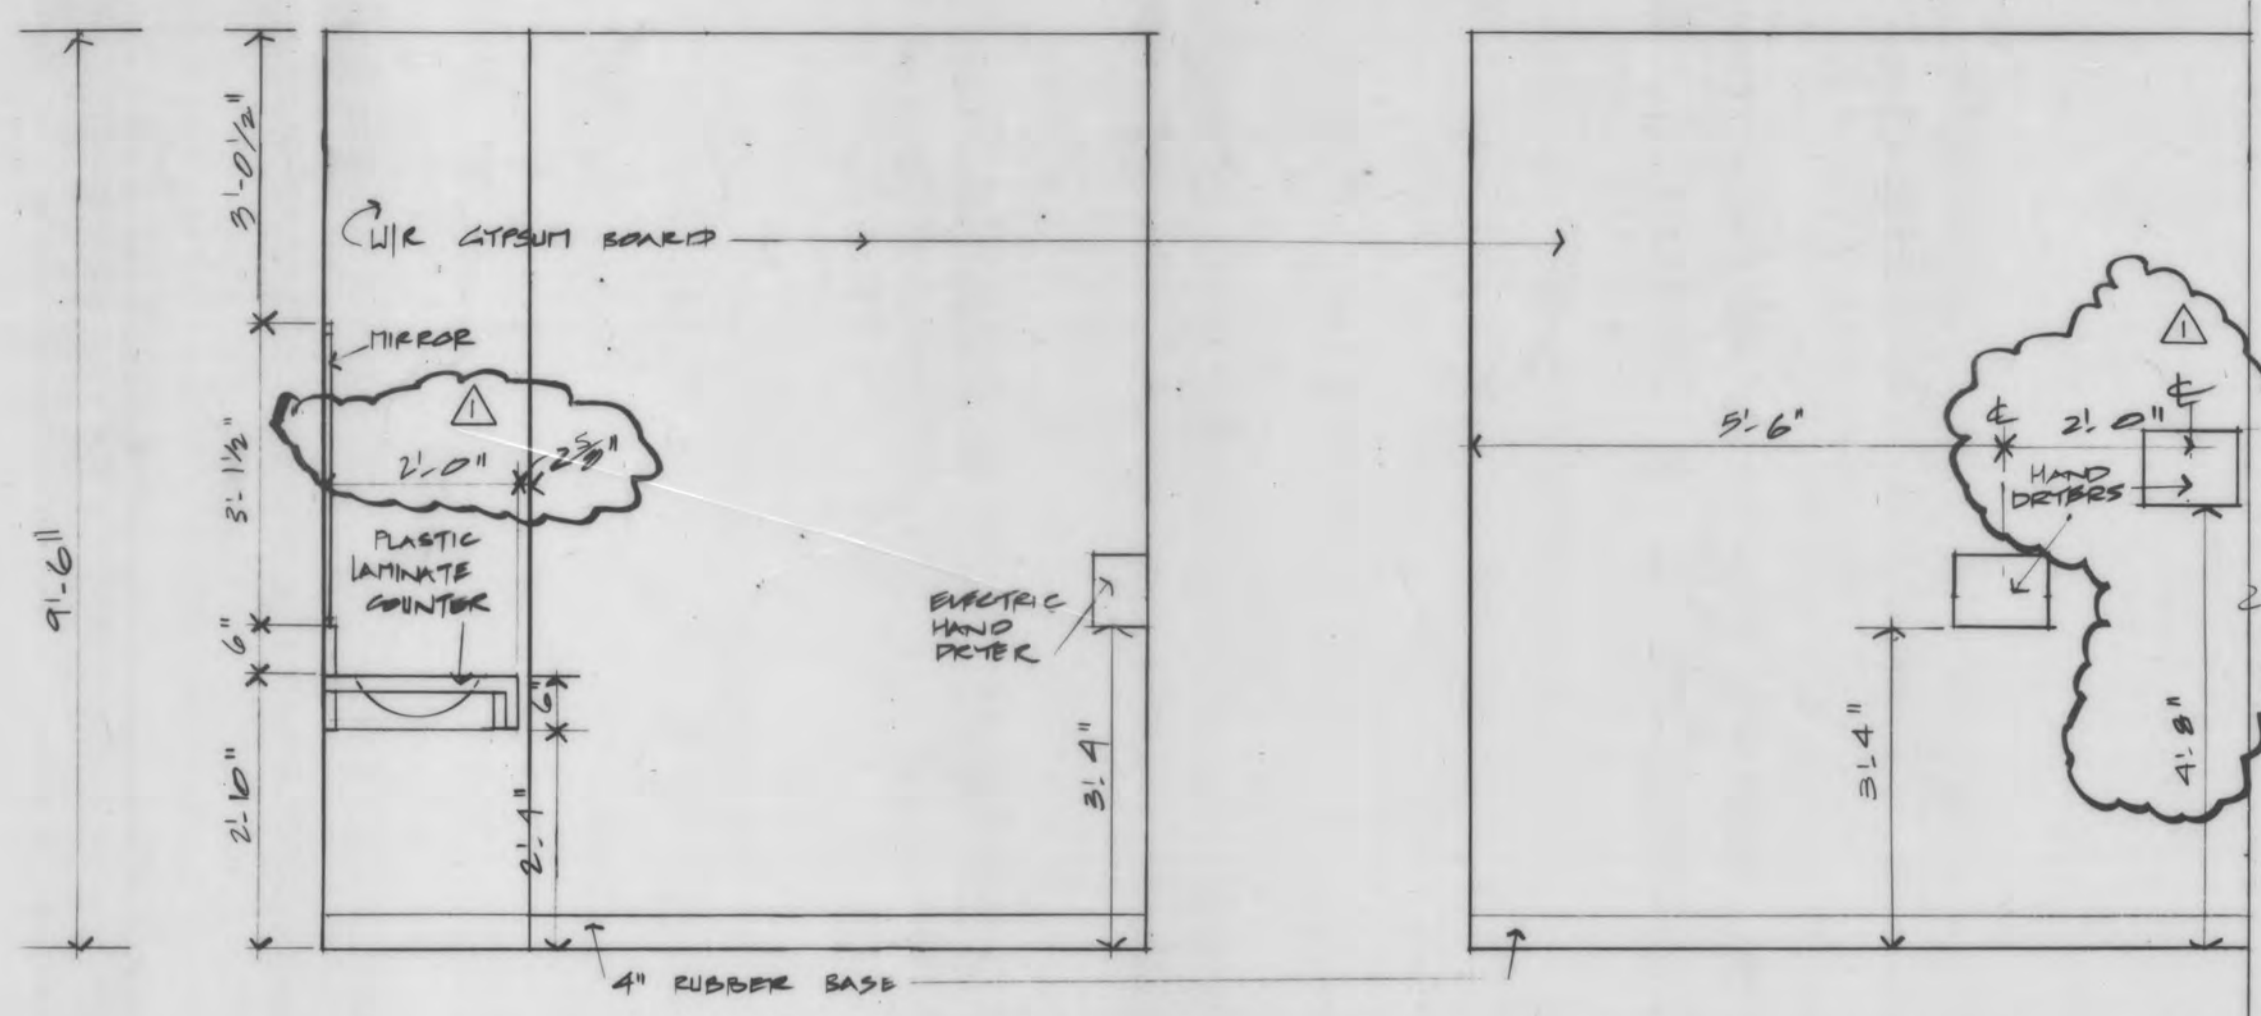


2 SOUTH ELEVATION - MEN  
SCALE: 1/2" = 1'-0"

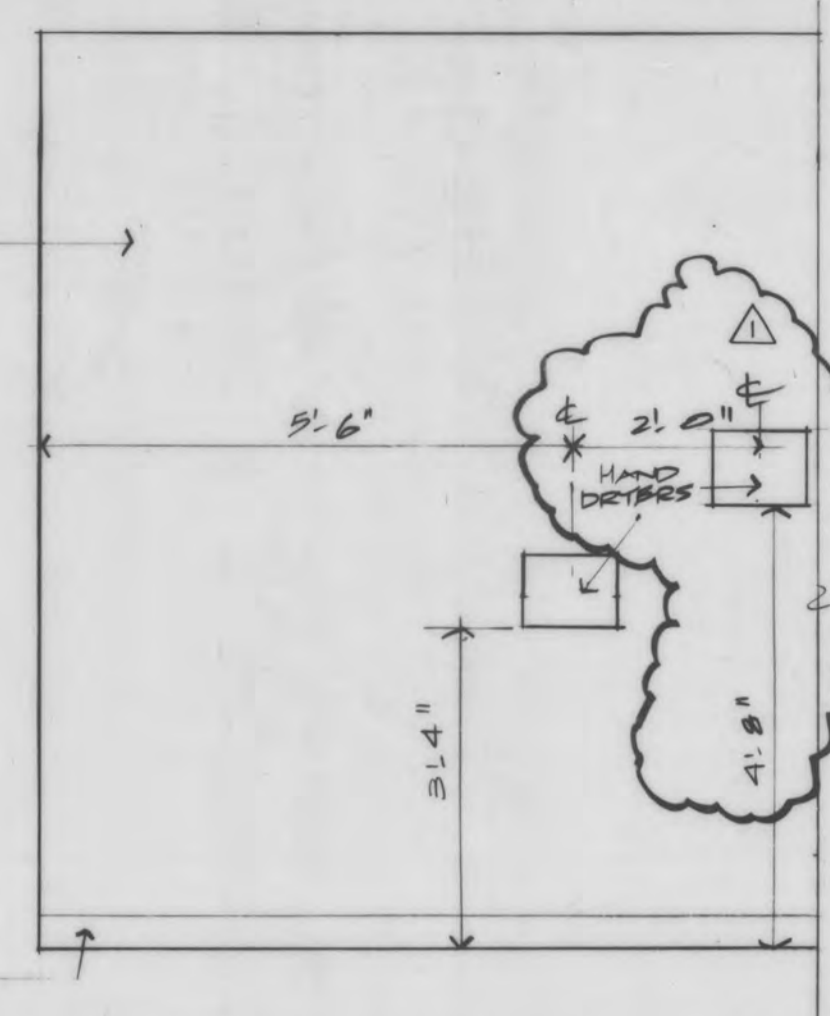


3 WEST ELEVATION - MEN  
SCALE: 1/2" = 1'-0"

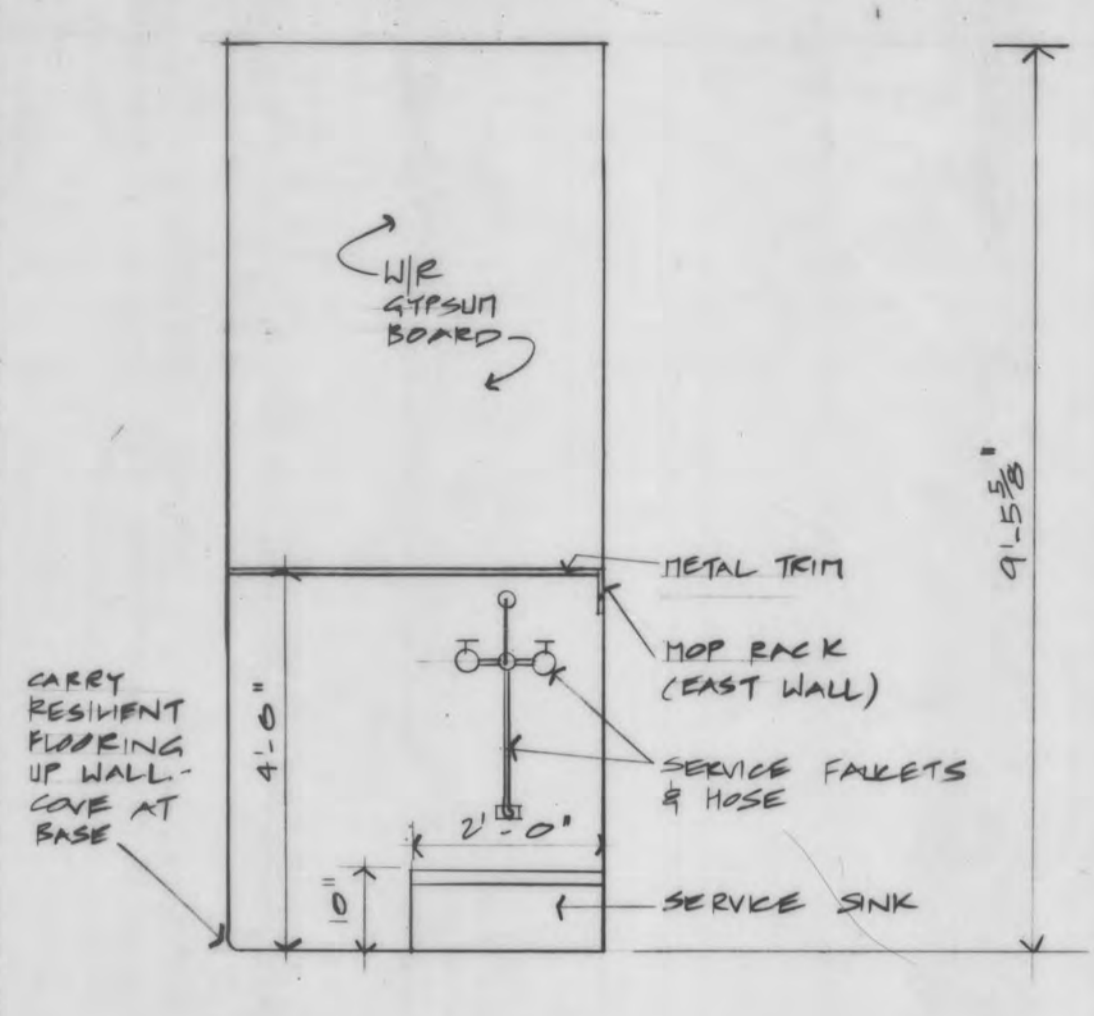


4 WEST ELEVATION - JANITOR  
SCALE: 1/2" = 1'-0"

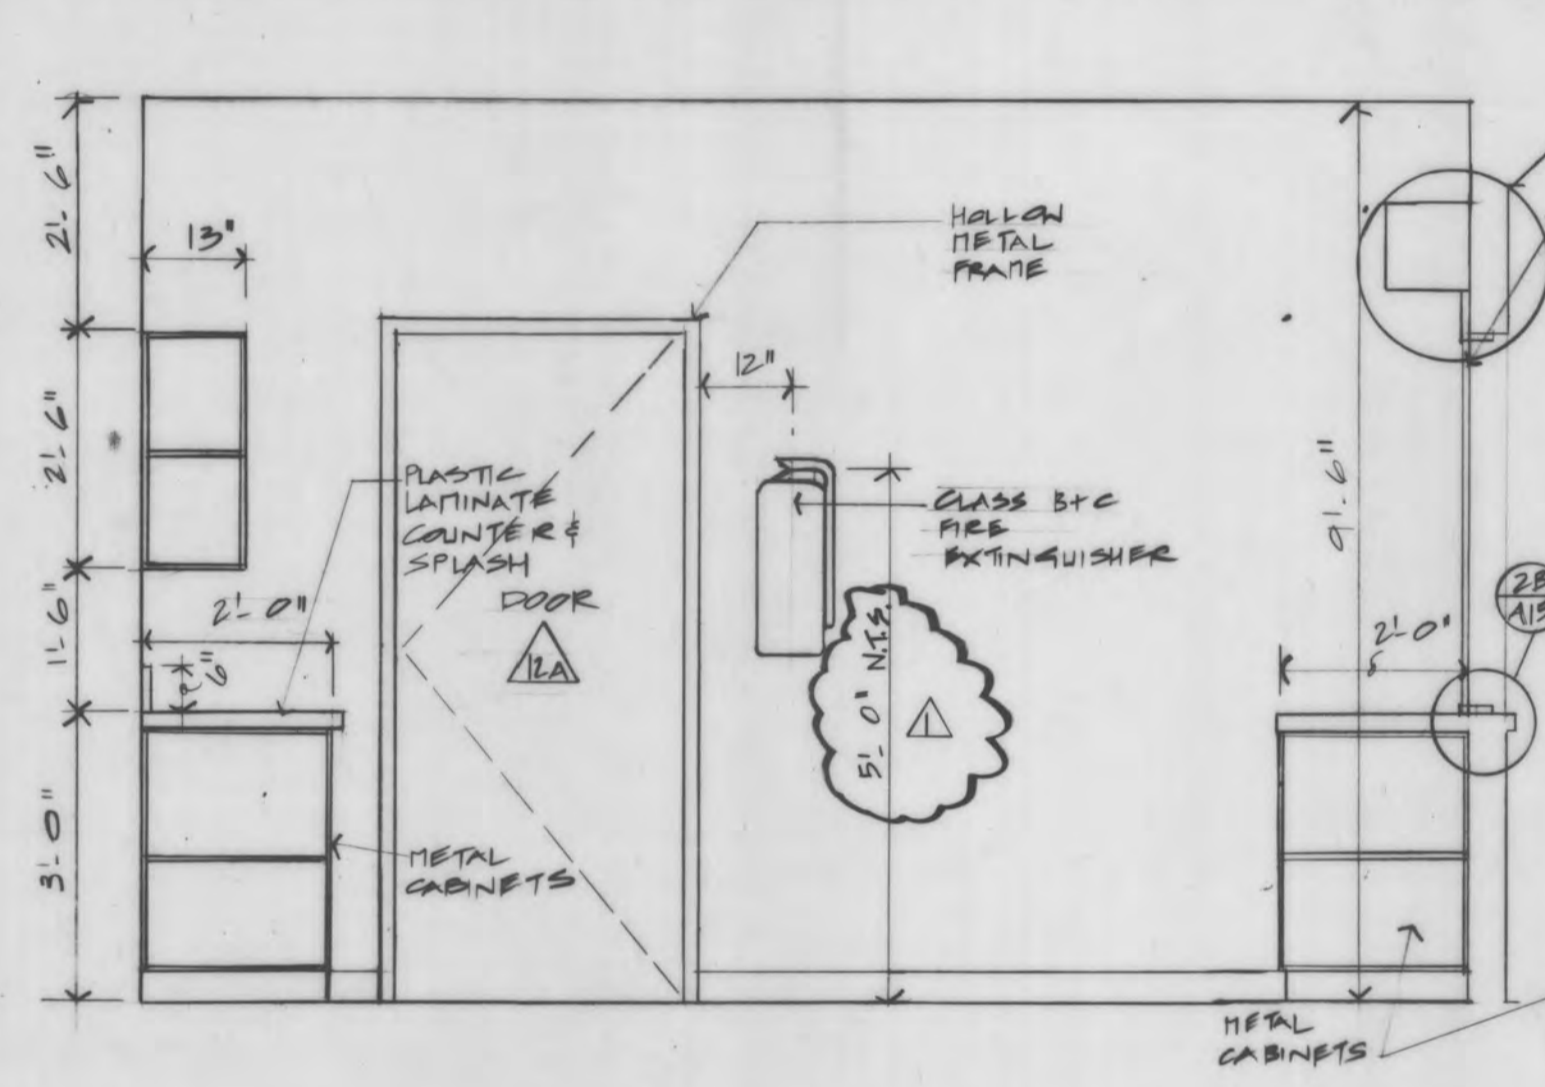


5 NORTH ELEVATION - KITCHEN  
SCALE: 1/2" = 1'-0"

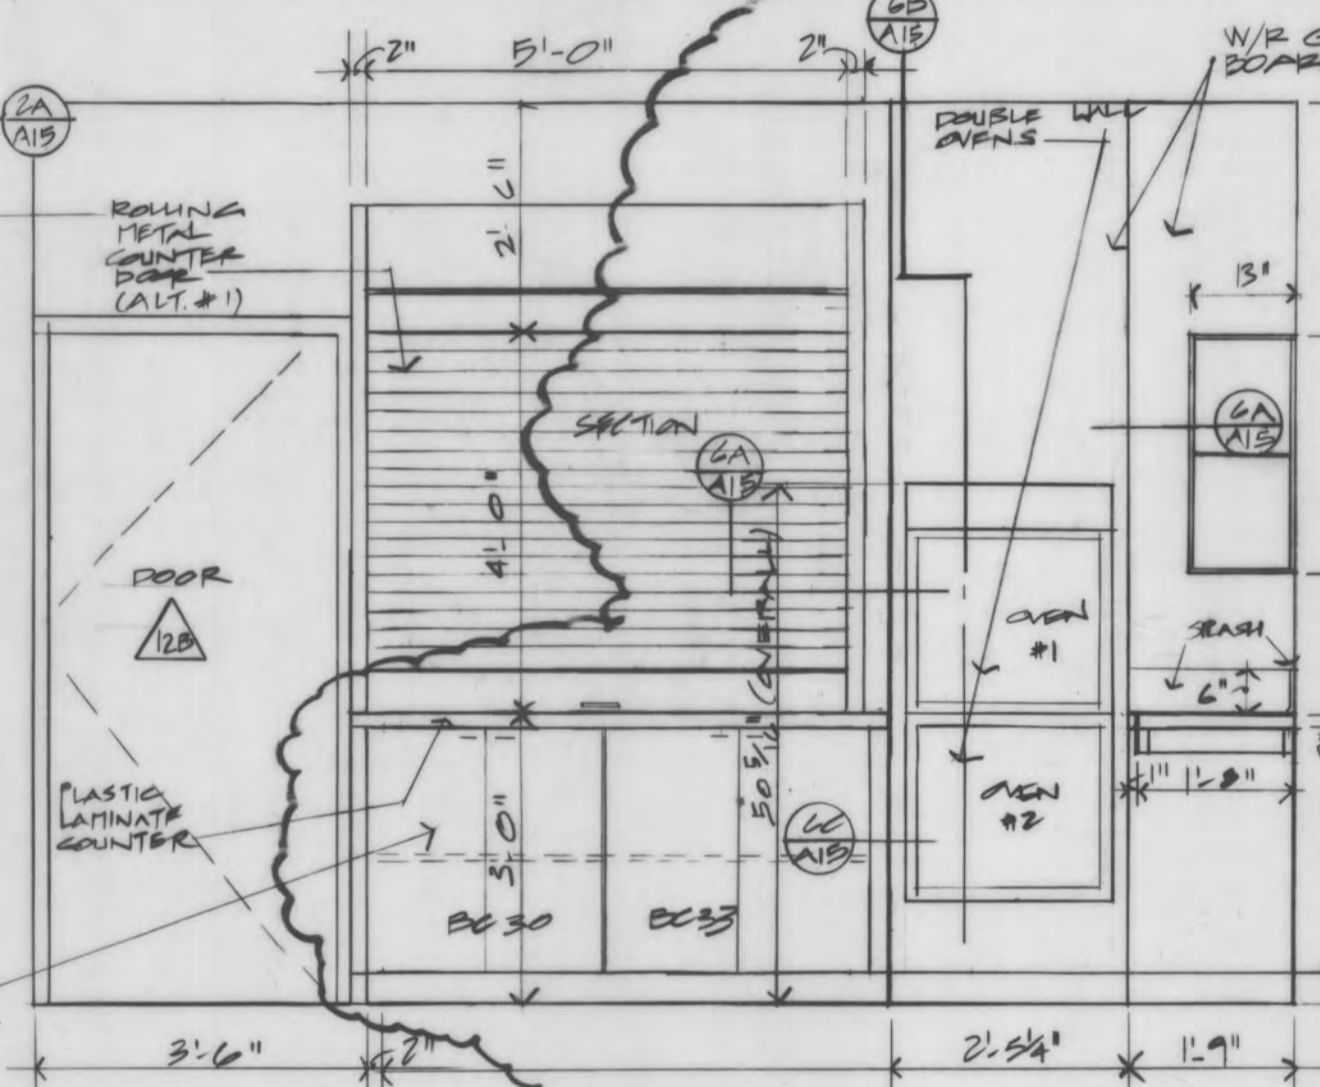


6 EAST ELEVATION - KITCHEN  
SCALE: 1/2" = 1'-0"

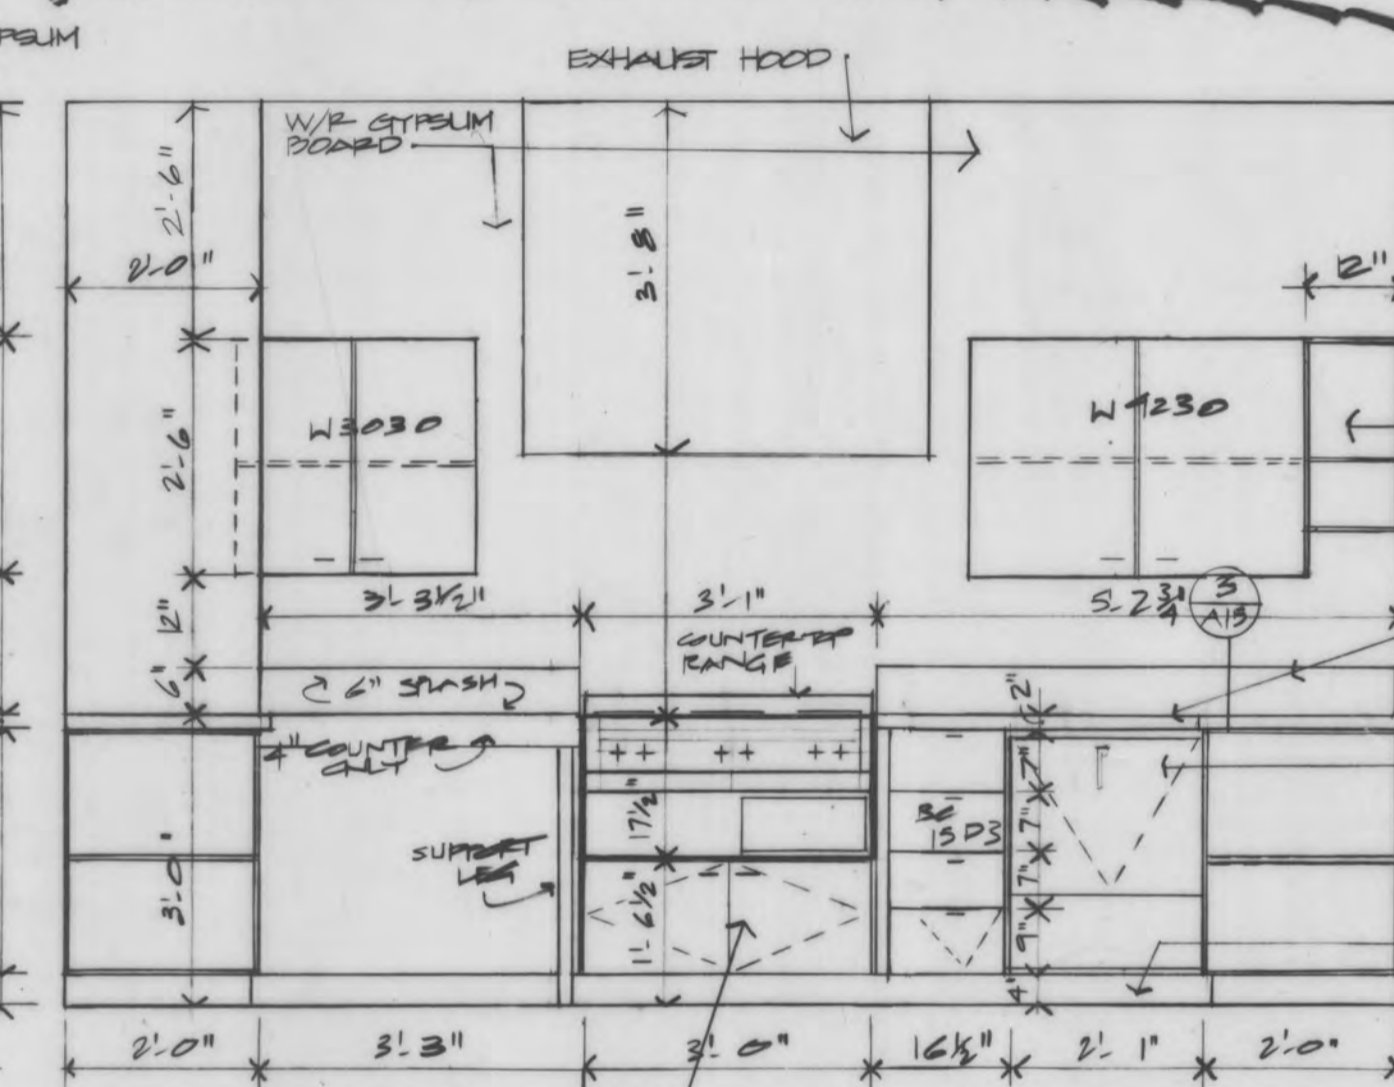


7 SOUTH ELEVATION - KITCHEN  
SCALE: 1/2" = 1'-0"

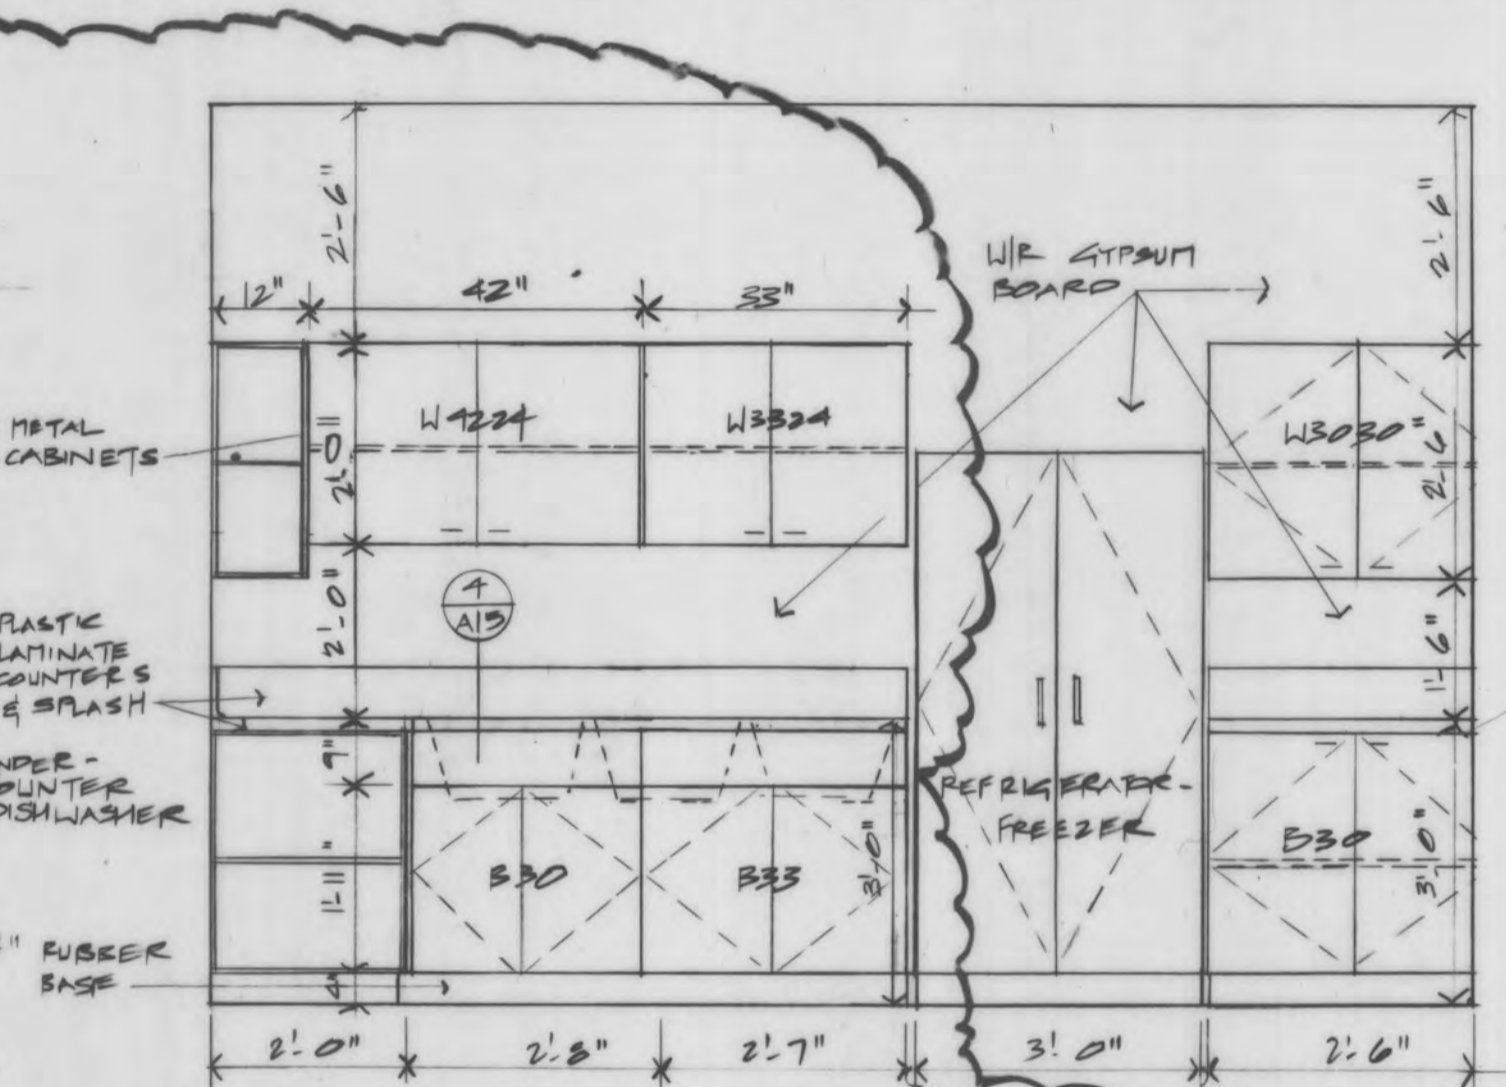

8 WEST ELEVATION - KITCHEN  
SCALE: 1/2" = 1'-0"

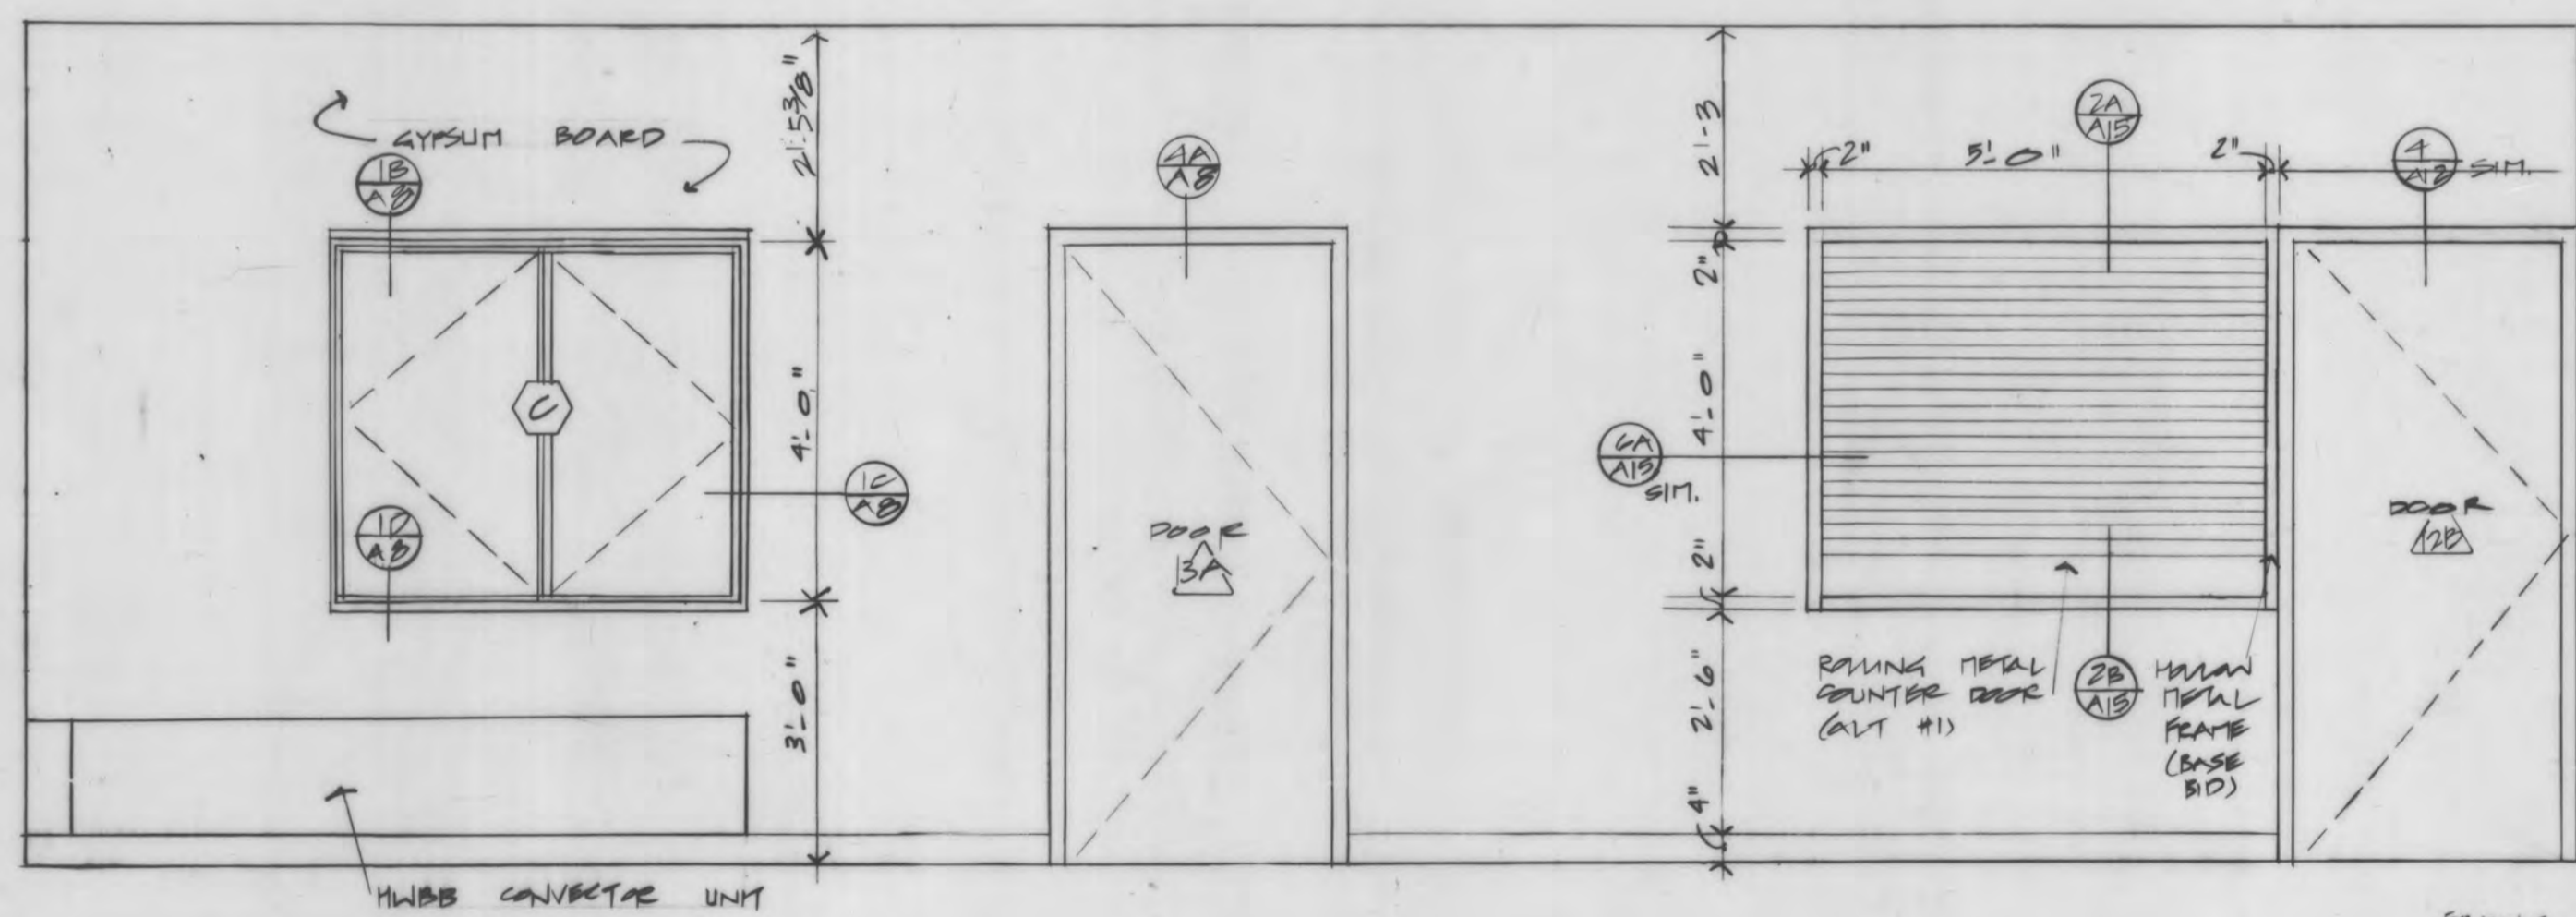

9 WEST ELEVATION - DINING  
SCALE: 1/2" = 1'-0"

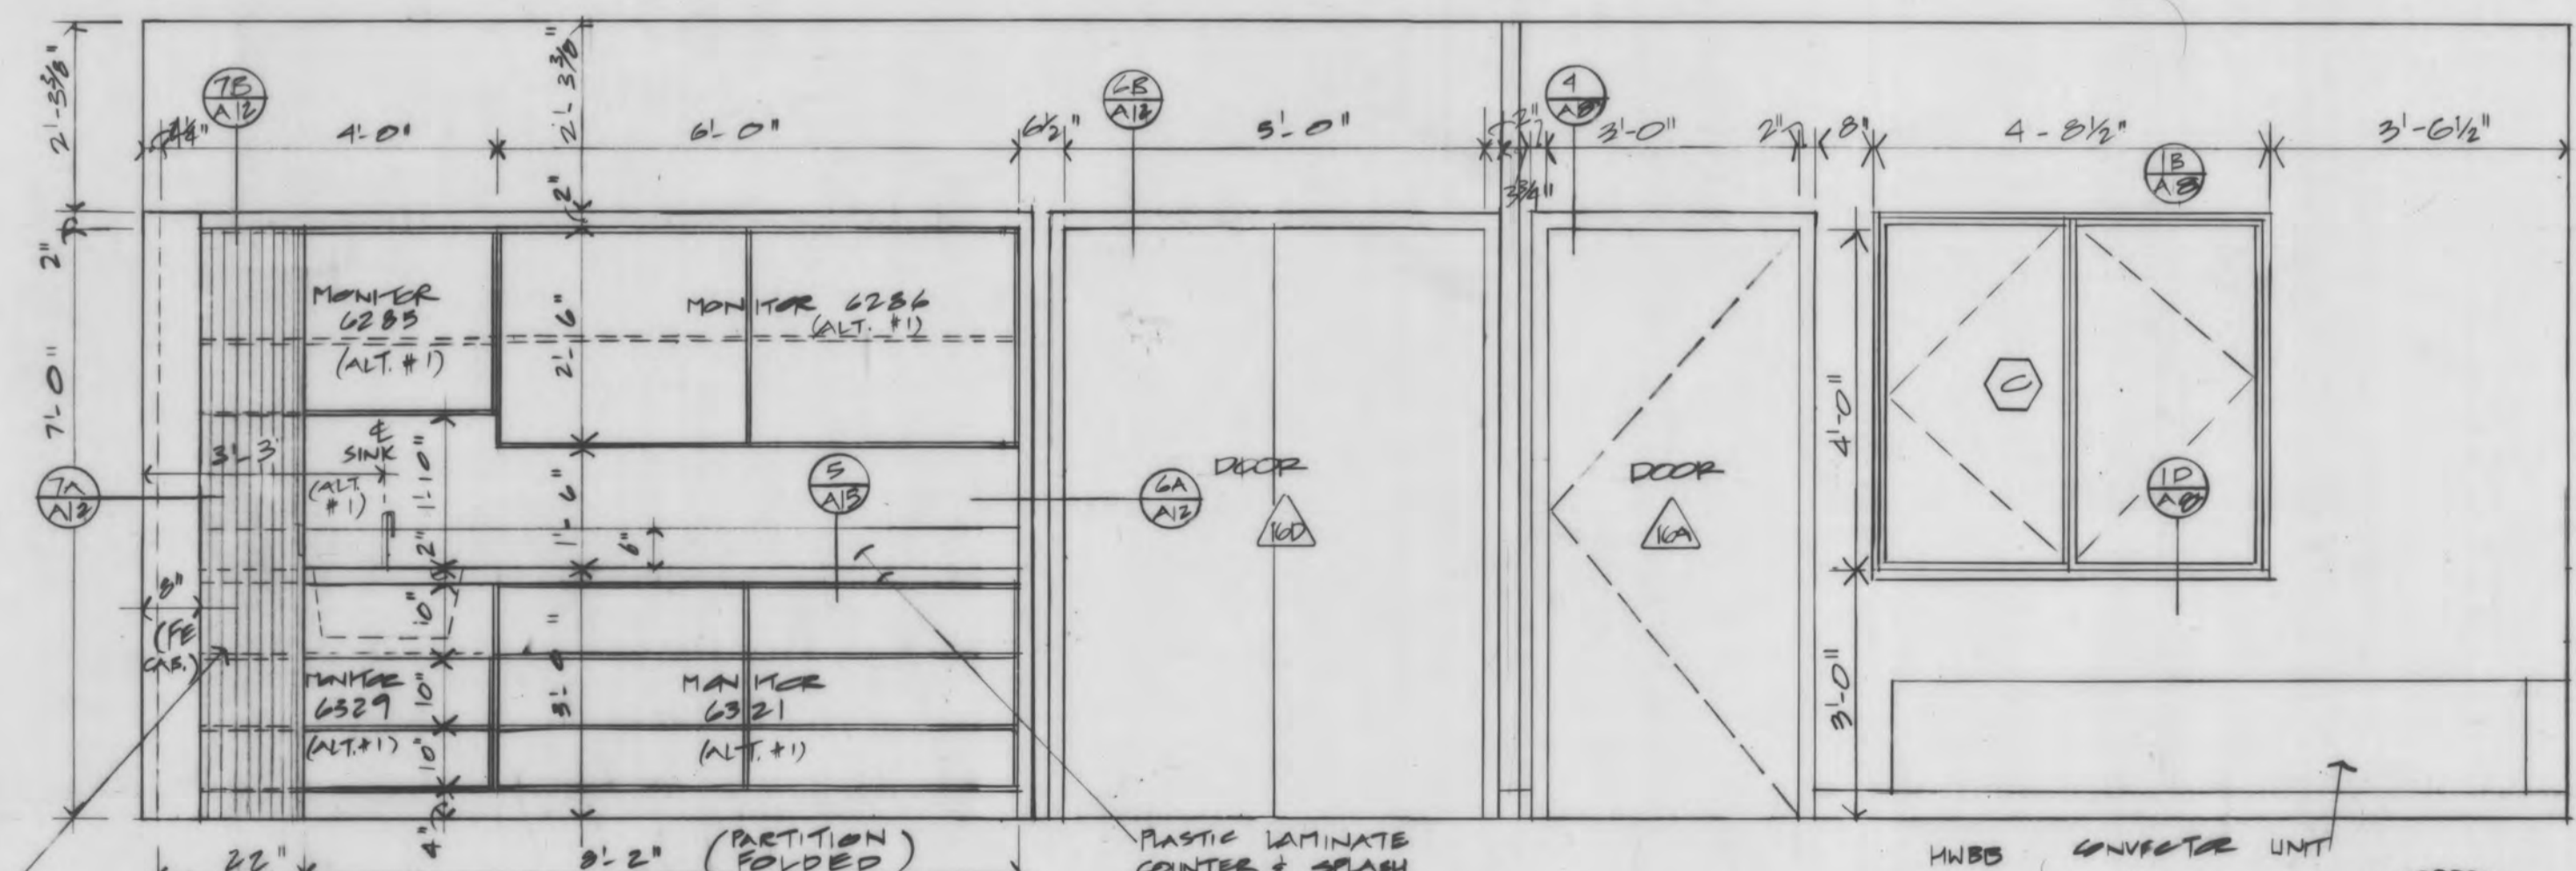


10 EAST ELEVATION - CRAFTS  
SCALE: 1/2" = 1'-0"

CONSTRUCTION CHANGES  
APPENDIX NO. 1

INTERIOR  
ELEVATIONS  
RESID

SHT #

**A10**

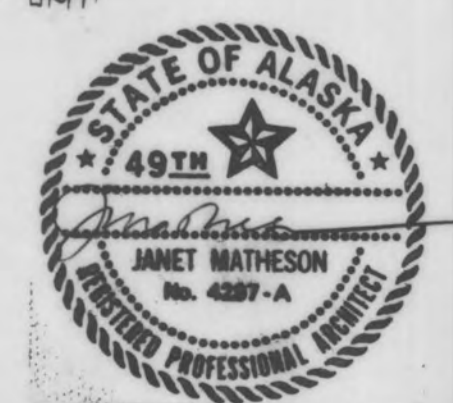

MICROFILMED  
DATE: 12/83  
MICROFILM NUMBER:

OWN JH CKD  
DATE 2-22-80 PROJ #791  
CG.0.170