

CITY OF FAIRBANKS
SENIOR CITIZENS RECREATION
& NUTRITION CENTER

CONSTRUCTION CHANGES + CORRES.
APPENDIX NO. 1

DOOR & FINISH SCHEDULES
RE BID


SHT #

A17

DWN JM CKD

DATE 2-22-83 PROJ # 791

C6.0.163

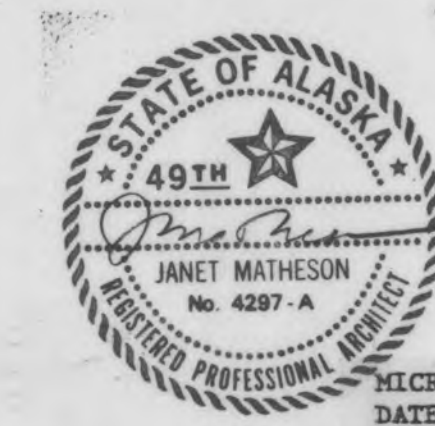


MICROFILMED
DATE: 12/83
MICROFILM NUMBER:

DOOR SCHEDULE										REMARKS		
DOOR	*FRAME	DETAILS	HARDWARE		REMARKS							
DOOR NO.	DOOR SIZE	TYPE	MATERIAL	FINISH	FRAME TYPE	MATERIAL	FINISH	HEAD	JAMB	SILL	GROUP	REMARKS
1A	2'-3" x 7' x 1 3/4"	A	INSULATED ALUMINUM	PAINT	ALUM	A	INSULATED ALUMINUM	PAINT	H24H	2A/A12	2B/A12	VISION PANELS.
1B	2'-3" x 7' x 1 3/4"	A	INSULATED ALUMINUM	PAINT	ALUM	A	INSULATED ALUMINUM	PAINT	H24H	2A/A12	2B/A12	VISION PANELS.
2A	1'-3" x 7' x 1 3/4"	B	SOLID CORE WOOD	PAINT	ASDA	B	HOLLOW METAL	PAINT	430G	4A/A12	4B/A12	20 MINUTE - RATED DOOR/FRAME ASSEMBLY
2A	1'-5" x 7' x 1 3/4"	B	SOLID CORE WOOD	PAINT	A73A	B	HOLLOW METAL	PAINT	430G	4A/A12	4B/A12	20 MINUTE - RATED DOOR/FRAME ASSEMBLY
4A	1'-3" x 7' x 1 3/4"	B	SOLID CORE WOOD	PAINT	430G	B	HOLLOW METAL	PAINT	430G	4A/A12	4B/A12	20 MINUTE - RATED DOOR/FRAME ASSEMBLY
7A	1'-3" x 7' x 1 3/4"	B	SOLID CORE WOOD	PAINT	H03H	B	HOLLOW METAL	PAINT	430G	4A/A12	4B/A12	20 MINUTE - RATED DOOR/FRAME ASSEMBLY
8A	1'-3" x 7' x 1 3/4"	B	SOLID CORE WOOD	PAINT	H03H	B	HOLLOW METAL	PAINT	430G	4A/A12	4B/A12	20 MINUTE - RATED DOOR/FRAME ASSEMBLY
9A	1'-3" x 7' x 1 3/4"	B	SOLID CORE WOOD	PAINT	H03H	B	HOLLOW METAL	PAINT	H03H	7A/A12	7B/A12	
9B	1'-3" x 7' x 1 3/4"	B	SOLID CORE WOOD	PAINT	H03H	B	HOLLOW METAL	PAINT	430G	7A/A12	7B/A12	
10A	1'-3" x 7' x 1 3/4"	B	SOLID CORE WOOD	PAINT	430G	B	HOLLOW METAL	PAINT	430G	4A/A12	4B/A12	20 MINUTE - RATED DOOR/FRAME ASSEMBLY
11A	1'-3" x 7' x 1 3/4"	B	SOLID CORE WOOD	PAINT	H03H	B	HOLLOW METAL	PAINT	ASDA	1/A12	1B/A12	20 MINUTE - RATED DOOR/FRAME ASSEMBLY
12A	1'-3" x 7' x 1 3/4"	B	SOLID CORE WOOD	PAINT	H03H	B	HOLLOW METAL	PAINT	430G	1/A12	1B/A12	20 MINUTE - RATED DOOR/FRAME ASSEMBLY
12B	1'-3" x 7' x 1 3/4"	B	SOLID CORE WOOD	PAINT	H03H	B	HOLLOW METAL	PAINT	430G	4A/A12	4B/A12	20 MINUTE - RATED DOOR/FRAME ASSEMBLY
12C	5' x 4' x 2' x 2" x 2" x 2"	C	STEEL	PAINT	H03H	C	HOLLOW METAL	PAINT	H03H	15/A15	15B/A15	CYLINDER ONLY
13A	1'-5" x 7' x 1 3/4"	B	SOLID CORE WOOD	PAINT	ASDA	B	HOLLOW METAL	PAINT	ASDA	4A/A12	4B/A12	20 MINUTE - RATED DOOR/FRAME ASSEMBLY
13B	1'-3" x 7' x 1 3/4"	B	SOLID CORE WOOD	PAINT	H03H	B	HOLLOW METAL	PAINT	430G	4A/A12	4B/A12	20 MINUTE - RATED DOOR/FRAME ASSEMBLY
16A	1'-3" x 7' x 1 3/4"	B	SOLID CORE WOOD	PAINT	ASDA	B	HOLLOW METAL	PAINT	ASDA	4A/A12	4B/A12	20 MINUTE - RATED DOOR/FRAME ASSEMBLY
16B	1'-3" x 7' x 1 3/4"	B	SOLID CORE WOOD	PAINT	H03H	B	HOLLOW METAL	PAINT	430G	4A/A12	4B/A12	20 MINUTE - RATED DOOR/FRAME ASSEMBLY
16C	10' x 7' x 7' x 2" x 2" x 2"	E	VINYL-FACED STEEL	PAINT	H03H	D	HOLLOW METAL	PAINT	H03H	7A/A12	7B/A12	CYLINDER ONLY
16D	2'-2" x 7' x 1 3/4"	F	SOLID CORE WOOD	PAINT	H03H	E	HOLLOW METAL	PAINT	430G	4A/A12	4B/A12	150" HINGES
17A	1'-3" x 7' x 1 3/4"	B	SOLID CORE WOOD	PAINT	430G	B	HOLLOW METAL	PAINT	430G	4A/A12	4B/A12	20 MINUTE - RATED DOOR/FRAME ASSEMBLY
18A	1'-3" x 7' x 1 3/4"	B	SOLID CORE WOOD	PAINT	430G	B	HOLLOW METAL	PAINT	430G	4A/A12	4B/A12	20 MINUTE - RATED DOOR/FRAME ASSEMBLY
19A	1'-3" x 7' x 1 3/4"	B	SOLID CORE WOOD	PAINT	430G	B	HOLLOW METAL	PAINT	430G	4A/A12	4B/A12	20 MINUTE - RATED DOOR/FRAME ASSEMBLY
20A	1'-3" x 7' x 1 3/4"	B	SOLID CORE WOOD	PAINT	430G	B	HOLLOW METAL	PAINT	430G	4A/A12	4B/A12	20 MINUTE - RATED DOOR/FRAME ASSEMBLY
20B	6'0" x 3'0" x 2'0" x 2" x 2" x 2"	G	STEEL	PAINT	H03H	F	HOLLOW METAL	PAINT	H03H	15/A15	15B/A15	CYLINDER ONLY
21A	1'-3" x 7' x 1 3/4"	B	SOLID CORE WOOD	PAINT	430G	B	HOLLOW METAL	PAINT	430G	4A/A12	4B/A12	20 MINUTE - RATED DOOR/FRAME ASSEMBLY
G1	1'-3" x 7' x 1 3/4"	B	SOLID CORE WOOD	PAINT	G	WOOD	PAINT	13/A14	13B/A14	13C/A14	12	VISION PANELS.
G2	9' x 9' x 1 3/4"	H	FLUSH WOOD INSULATED OVERHEAD DOORS	PAINT	H	WOOD	PAINT	11/A14	11B/A14	11C/A14	-	ELECTRIC OPERATOR, HARDWARE BY MFE.
G3	9' x 7' x 1 3/4"	I	FLUSH WOOD INSULATED OVERHEAD DOORS	PAINT	I	WOOD	PAINT	11/A14	11B/A14	11C/A14	-	ELECTRIC OPERATOR, HARDWARE BY MFE.
G4	9' x 7' x 1 3/4"	I	FLUSH WOOD INSULATED OVERHEAD DOORS	PAINT	I	WOOD	PAINT	11/A14	11B/A14	11C/A14	-	ELECTRIC OPERATOR, HARDWARE BY MFE.
G5	9' x 7' x 1 3/4"	I	FLUSH WOOD INSULATED OVERHEAD DOORS	PAINT	I	WOOD	PAINT	11/A14	11B/A14	11C/A14	-	ELECTRIC OPERATOR, HARDWARE BY MFE.
G6	1'-3" x 7' x 1 3/4"	B	SOLID CORE WOOD	PAINT	G	WOOD	PAINT	13/A14	13B/A14	13C/A14	12	VISION PANELS.

*NOTE: FOR DOOR FRAME TYPES, SEE SHEET A-16.

ROOM FINISH SCHEDULE										REMARKS	
NO	ROOM NAME	FLOOR	BASE	NORTH	EAST	SOUTH	WEST	CEILING	WALL	CEILING	REMARKS
01	ENTRY (NORTH)	X	X	X	X	X	X	X	X	X	FLOOR MAT IN ENTRY, WOOD - OUTSIDE CARPET @ RAVING OUTSIDE ENTRY.
02	COURT	X	X	X	X	X	X	X	X	X	PAINT GTR. BR. IF VINYL WALL COVERING ALTERNATE NOT ACCEPTED.
03	VESTIBULE	X	X	X	X	X	X	X	X	X	PAINT GTR. BR. IF VINYL WALL COVERING ALTERNATE NOT ACCEPTED.
04	MEDICAL/DENTAL	X	X	X	X	X	X	X	X	X	
05	WOMEN	X	X	X	X	X	X	X	X	X	WATER-RESISTANT GYPSUM BOARD.
06	MEN	X	X	X	X	X	X	X	X	X	WATER-RESISTANT GYPSUM BOARD.
07	MECHANICAL	X	X	X	X	X	X	X	X	X	WATER-RESISTANT GYPSUM BOARD. RESISTANT FLOORING CONTIGUOUS @ UP ALL WALLS.
08	JANITOR	X	X	X	X	X	X	X	X	X	WATER-RESISTANT GYPSUM BOARD @ WATERPROOF MEMBRANE BASE.
09	ENTRY (WEST)	X	X	X	X	X	X	X	X	X	FLOOR MAT IN ENTRY, WATER-RESISTANT GYPSUM BOARD.
10	VESTIBULE (WEST)	X	X	X	X	X	X	X	X	X	WATER-RESISTANT GYPSUM BOARD.
11	NUTRITION COORDINATOR'S OFFICE	X	X	X	X	X	X	X	X	X	
12	KITCHEN	X	X	X	X	X	X	X	X	X	WATER-RESISTANT GYPSUM BOARD.
13	DINING	X	X	X	X	X	X	X	X	X	
14	WEST HALL	X	X	X	X	X	X	X	X	X	PAINT GTR. BR. IF VINYL WALL COVERING ALTERNATE NOT ACCEPTED.
15	EAST HALL	X	X	X	X	X	X	X	X	X	PAINT GTR. BR. IF VINYL WALL COVERING ALTERNATE NOT ACCEPTED.
16	CRAFTS	X	X	X	X	X	X	X	X	X	
17	OUTREACH WORKERS' OFFICE	X	X	X	X	X	X	X	X	X	
18	STORAGE	X	X	X	X	X	X	X	X	X	
19	DIRECTOR'S OFFICE	X	X	X	X	X	X	X	X	X	
20	SECRETARY	X	X	X	X	X	X	X	X	X	
21	ASSISTANT DIRECTOR'S OFFICE	X	X	X	X	X	X	X	X	X	

RESIDENT # 37140- FLOORING: (B08B) CARPET: #55 (ASH-BROWN) BASE: 109 P (RANE) 5/8" (GRN) PAINT: A50A - B08B G30G - GREEN/WHITE

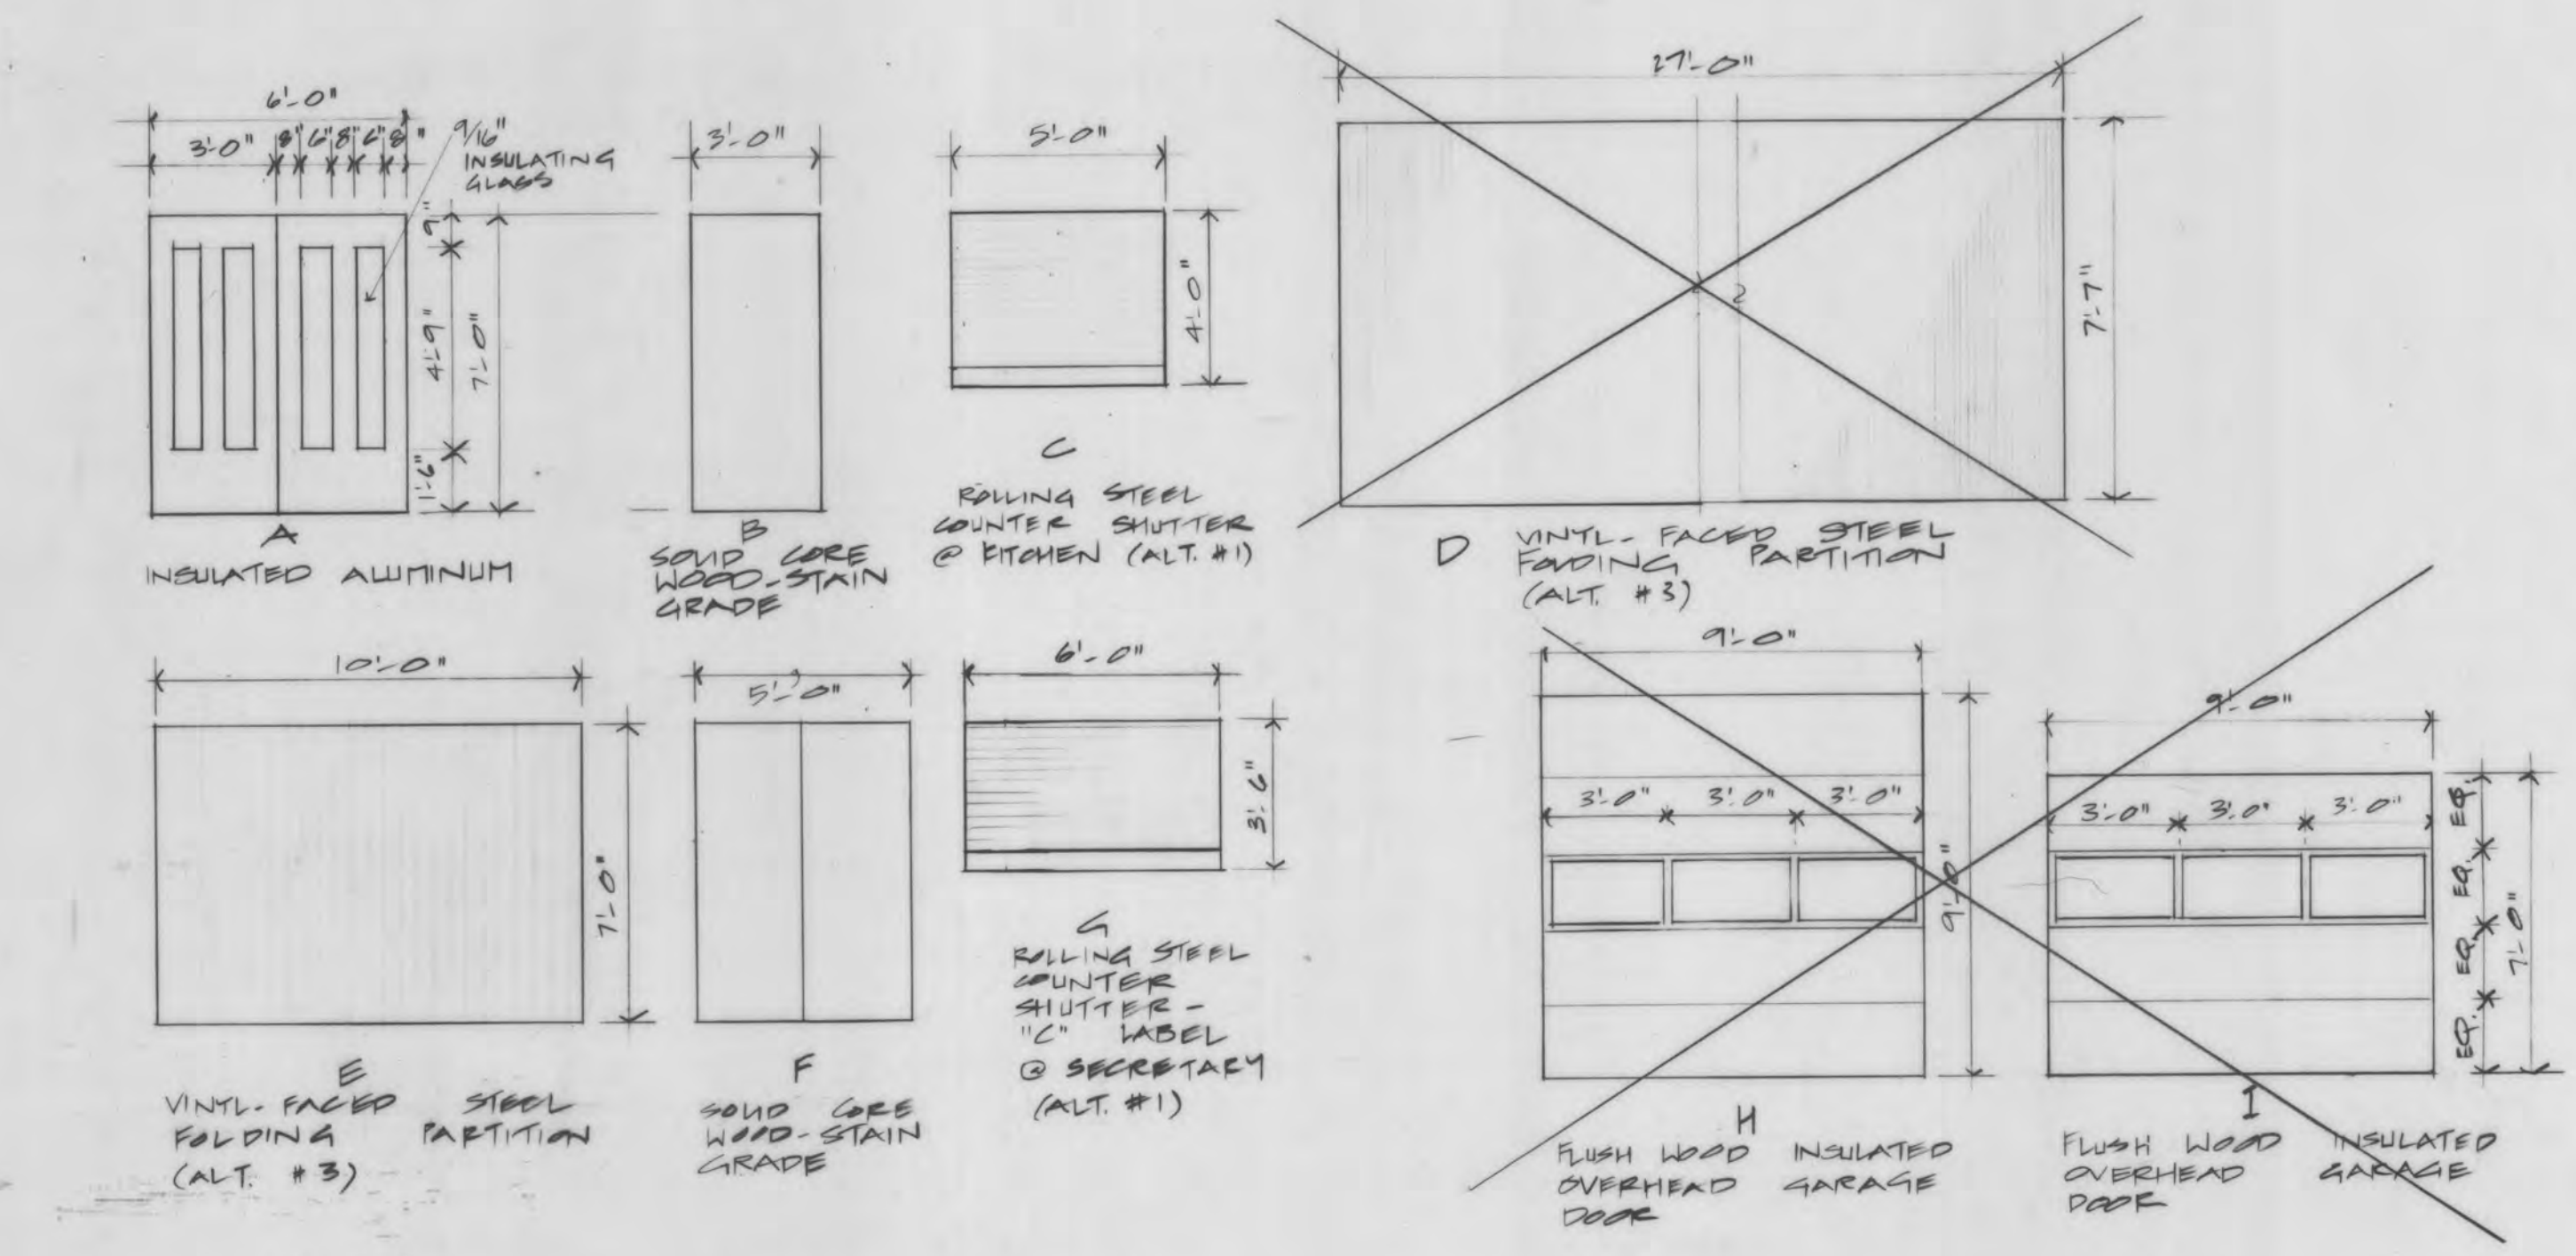

DOOR TYPES
SCALE: 1/4" = 1'-0" (FOR WINDOW TYPES SEE SHEET A-11)