




1 HEAD OF DOOR IN 2X6 WALL (JAMB SIMILAR) SCALE: 3" = 1'-0"

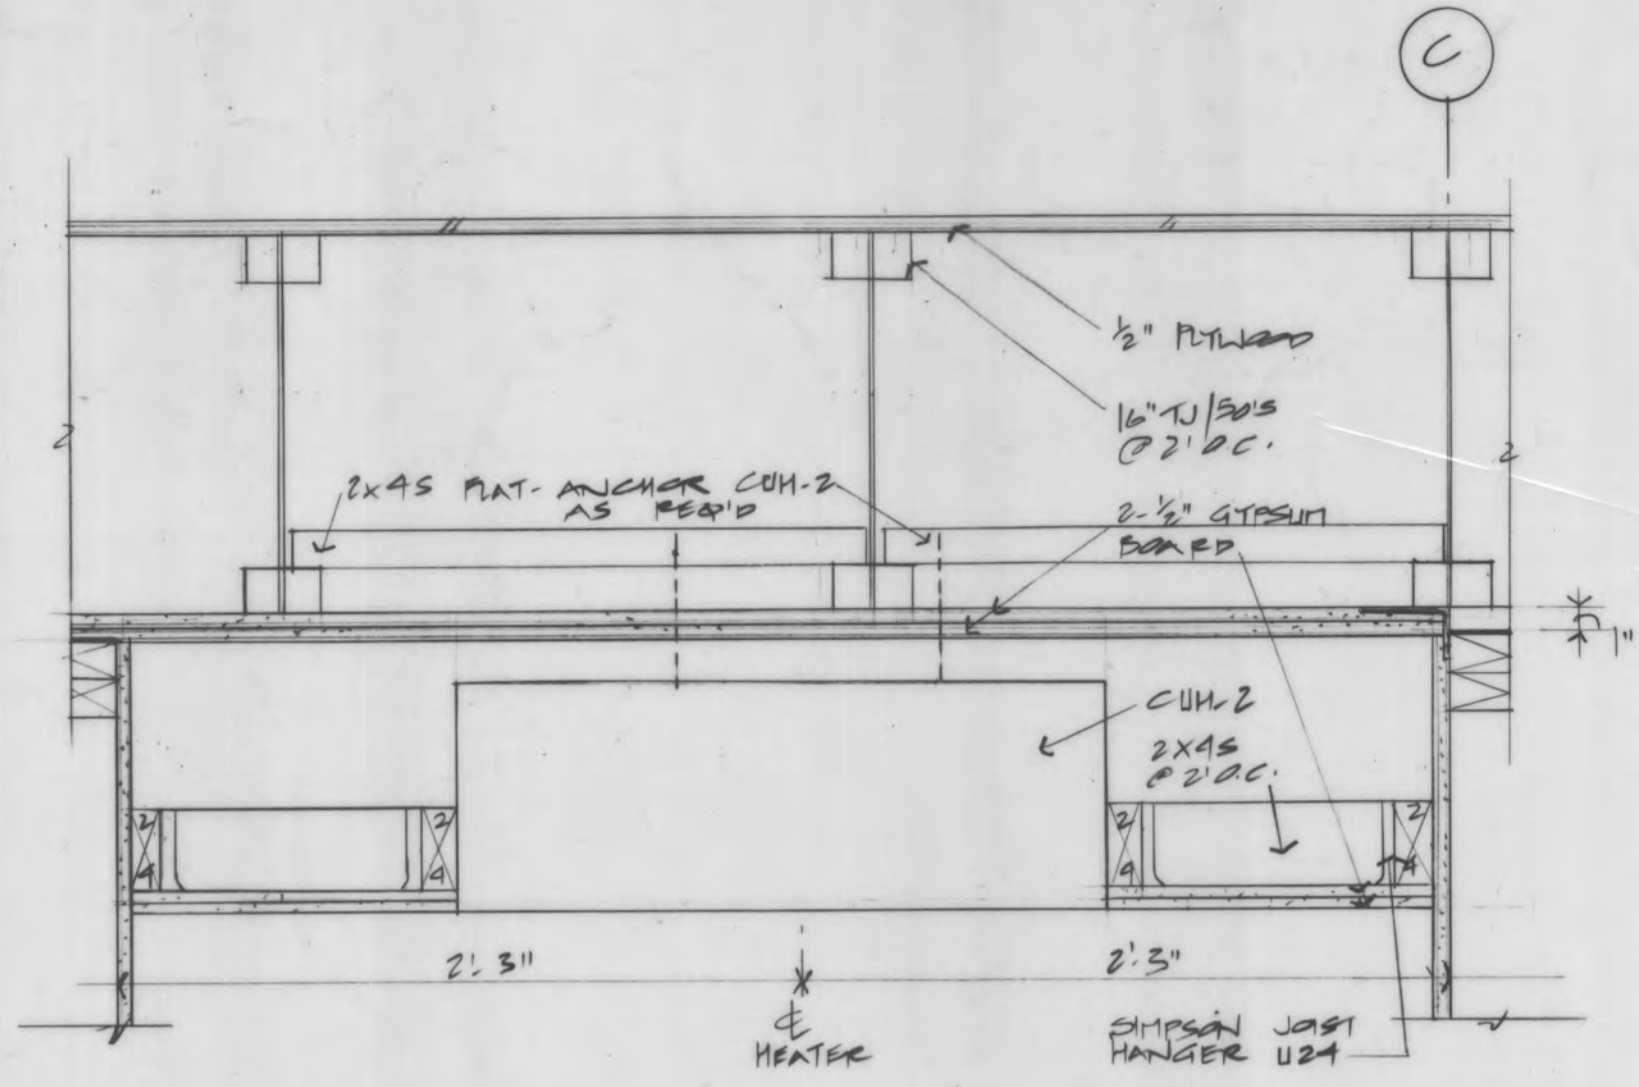


2 SECTION @ CUH-2 IN WEST VESTIBULE SCALE: 1/2" = 1'-0" (SEE 9/17.6)

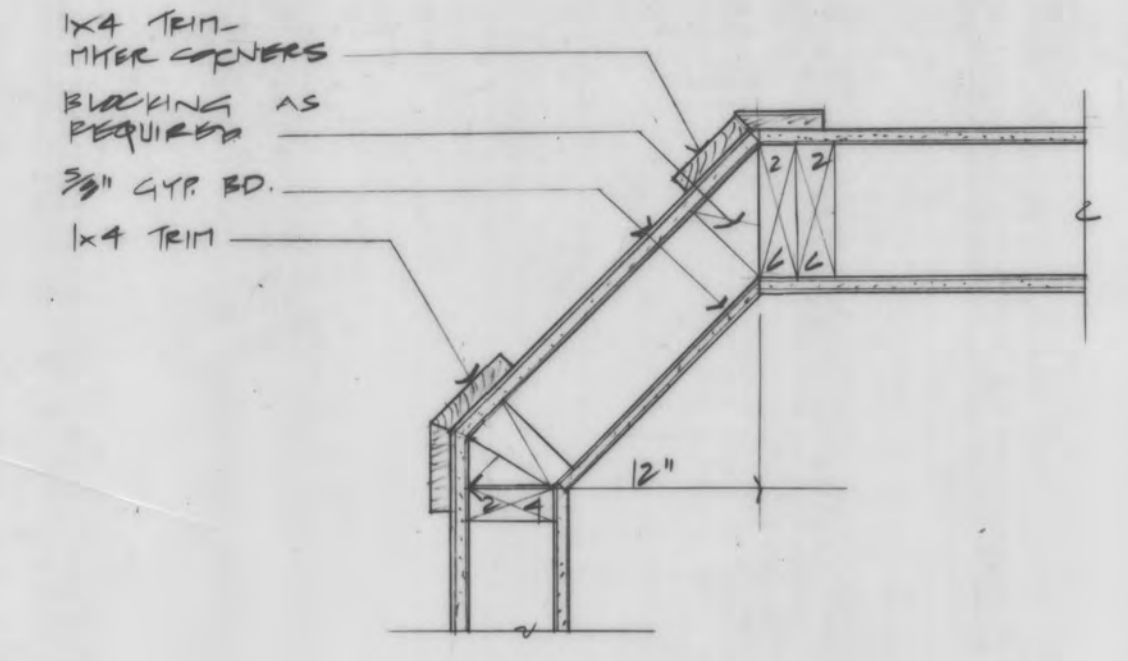


3 DETAIL @ WOOD TRIM SCALE: 1/2" = 1'-0"

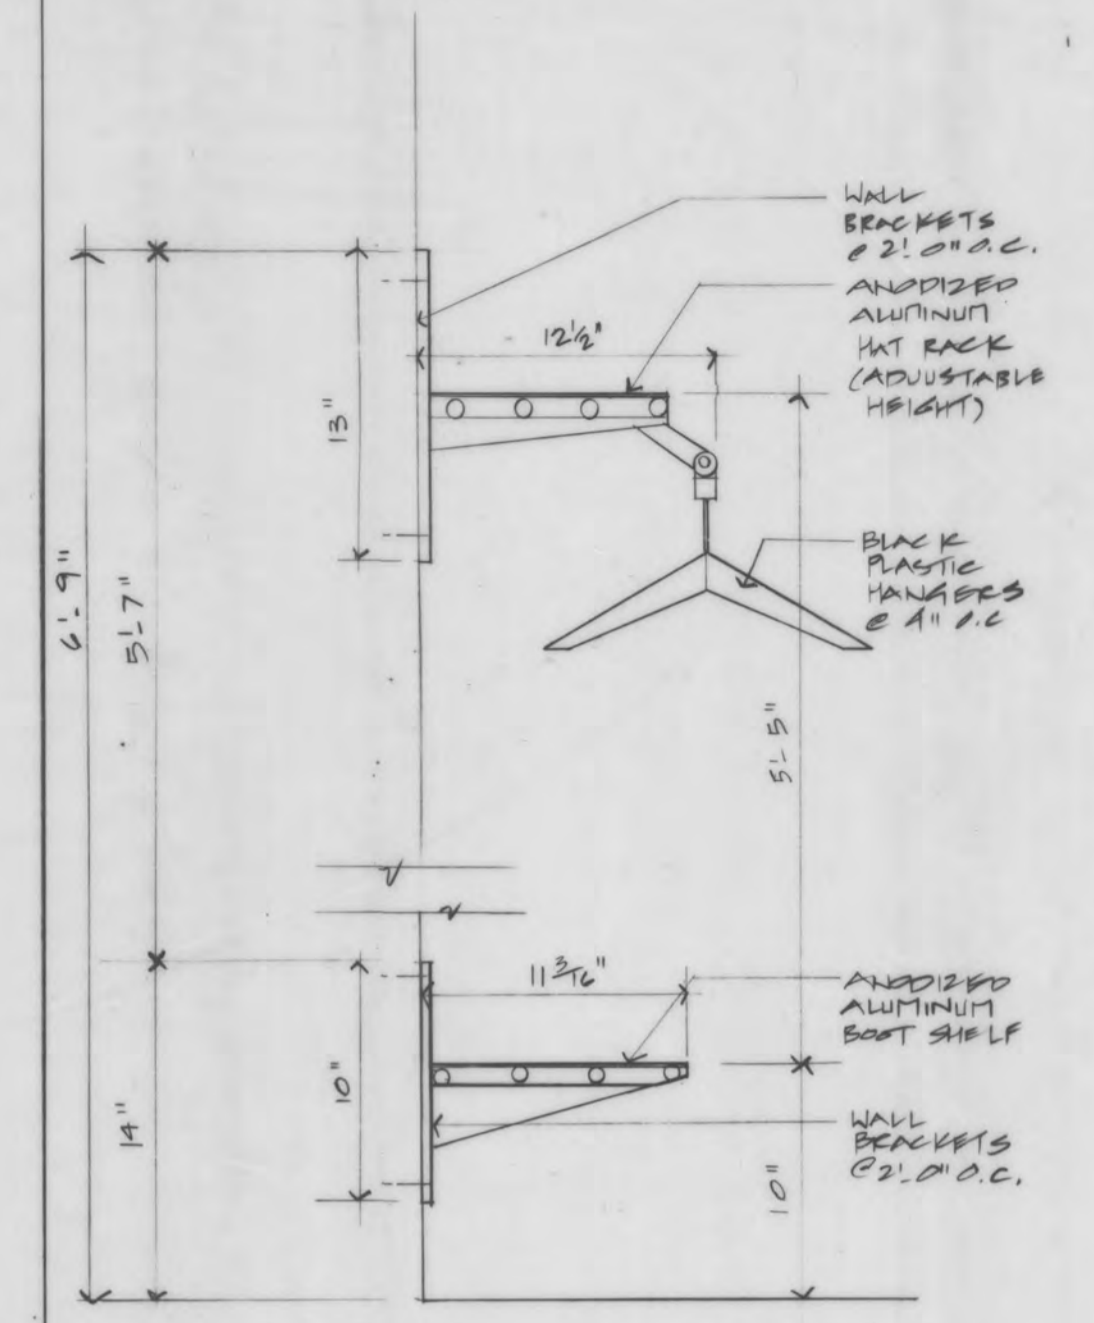


4 COAT RACK DETAIL SCALE: 1/2" = 1'-0"

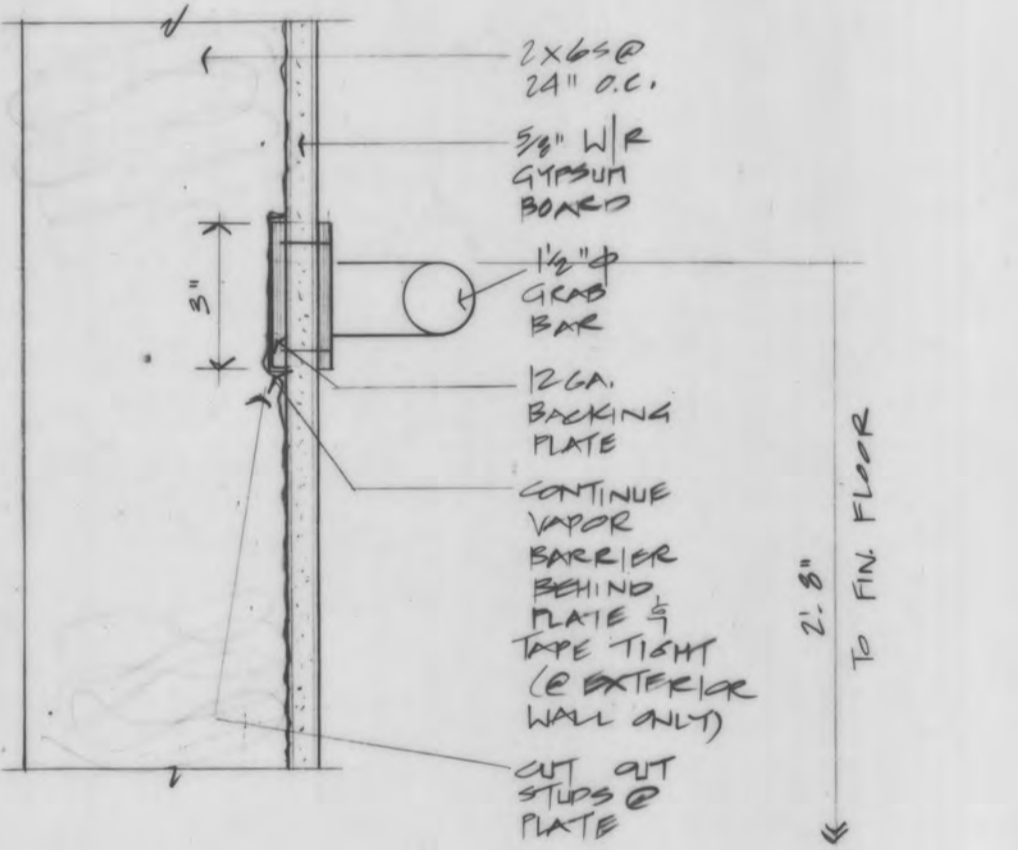


5 GRAB BAR DETAIL SCALE: 3" = 1'-0"

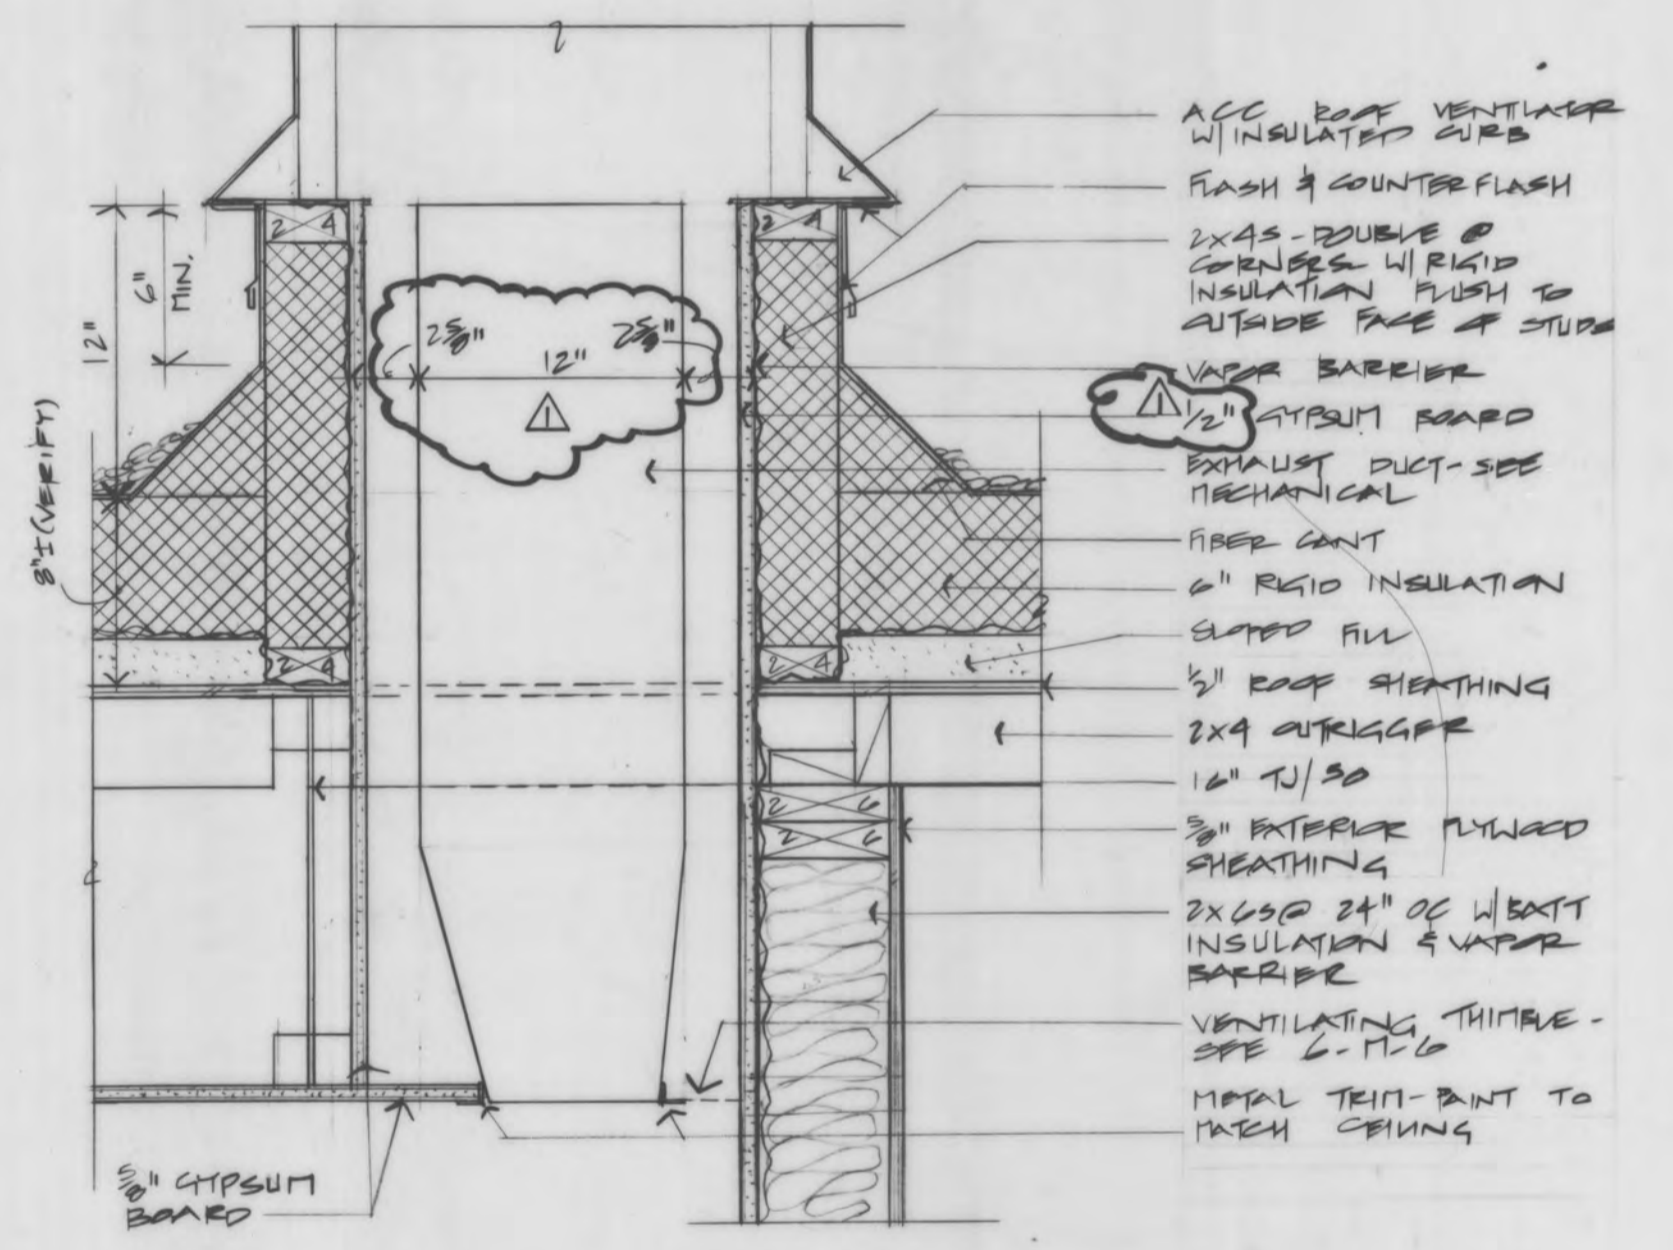


6 EXHAUST DUCT ENCLOSURE DETAIL SCALE: 1/4" = 1'-0"

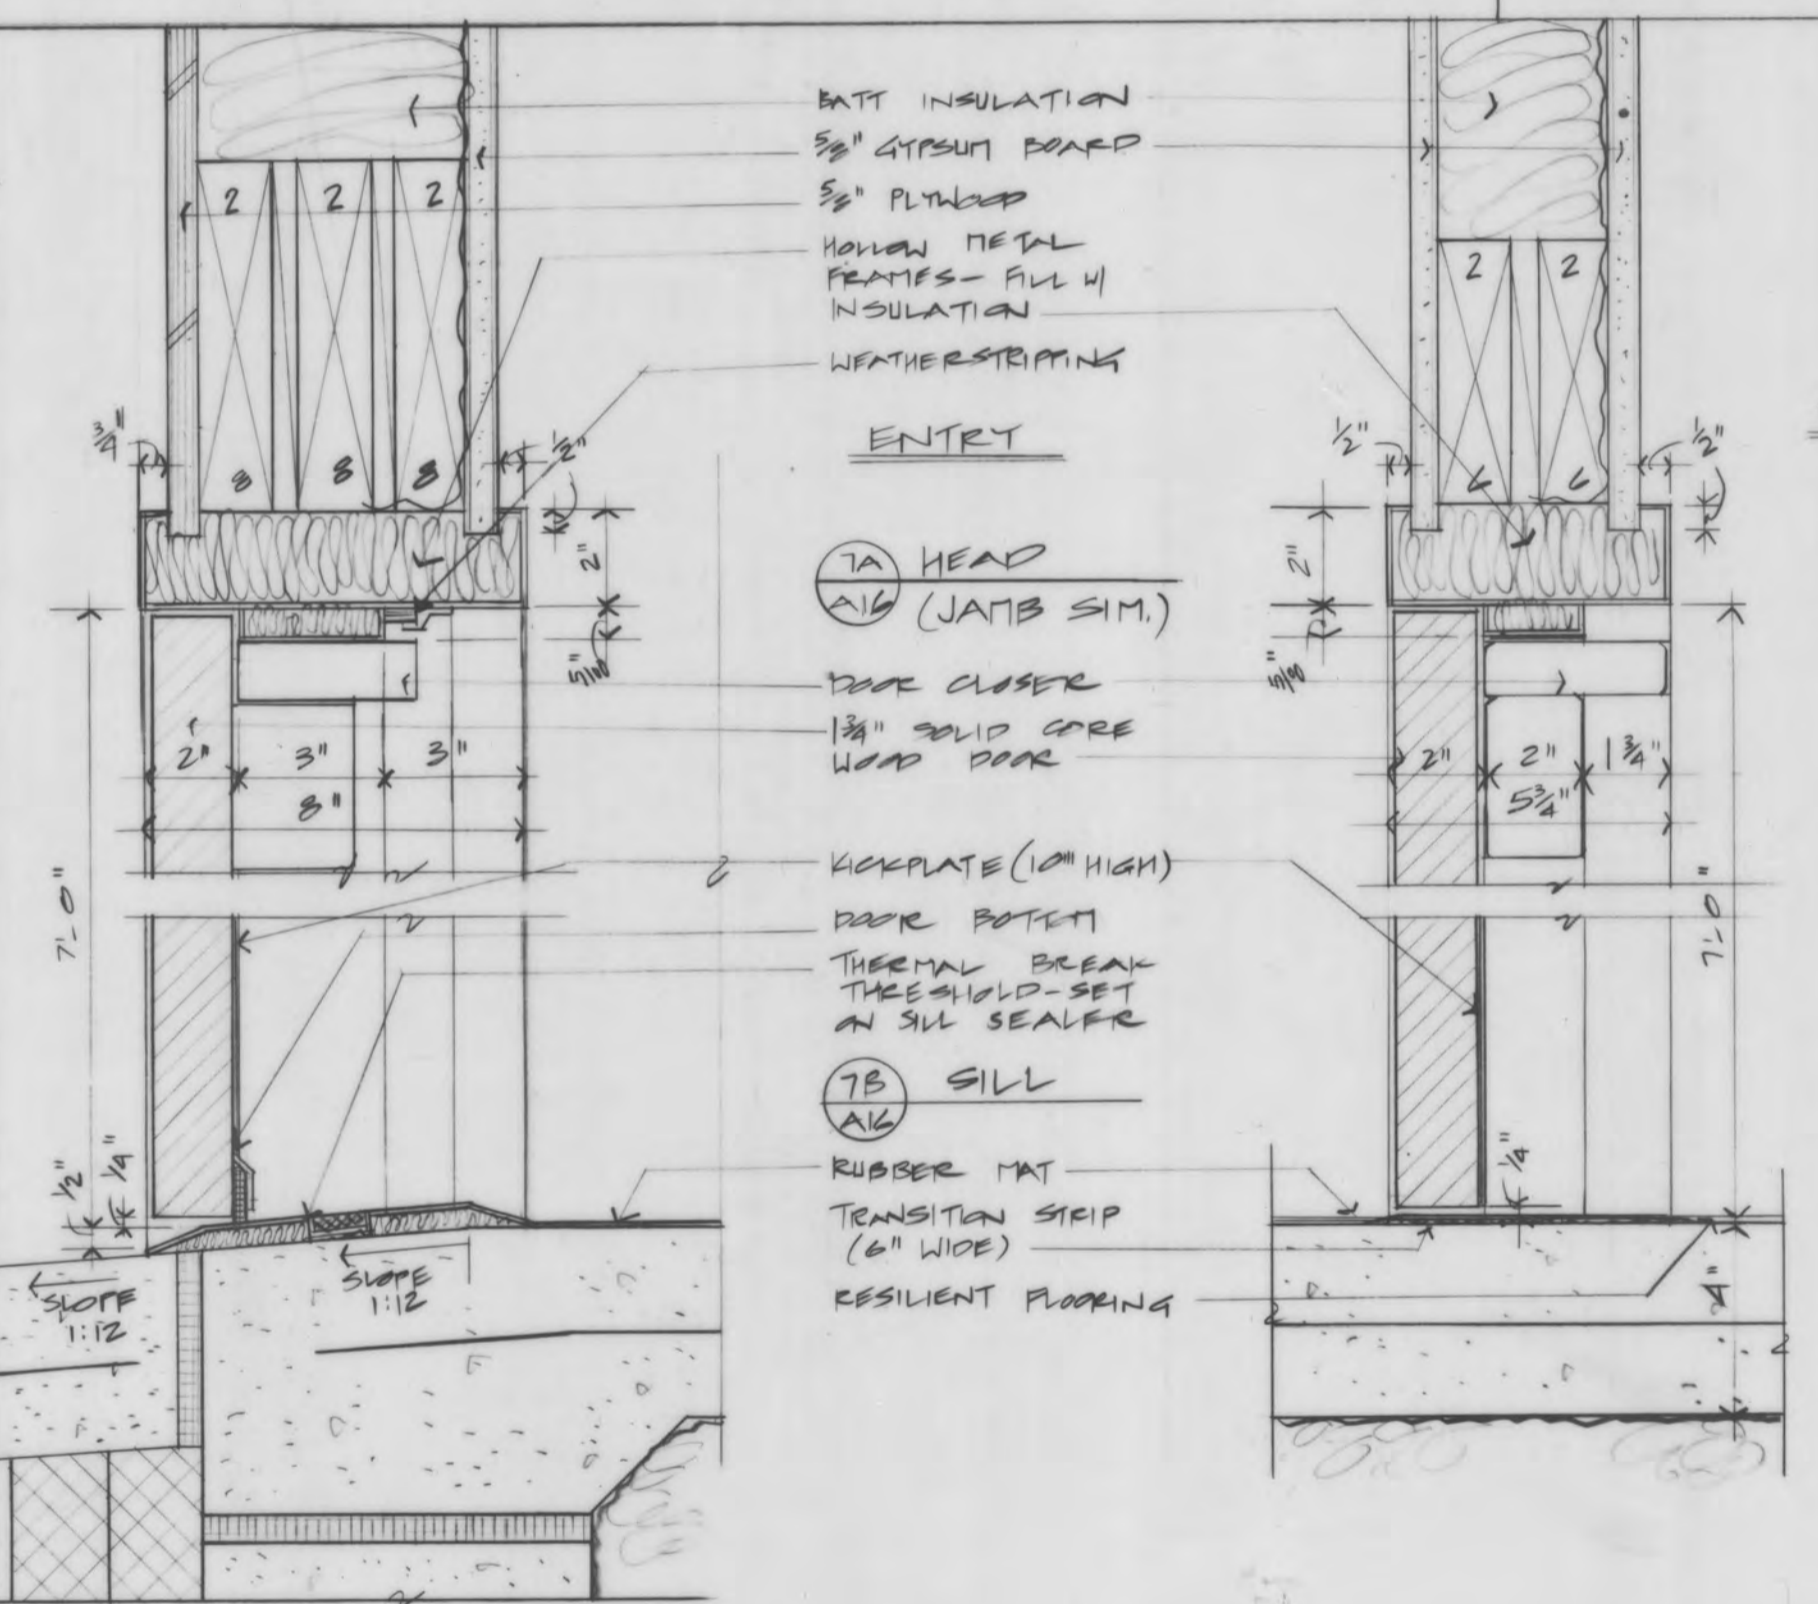

7 WEST ENTRY DOOR DETAILS SCALE: 3" = 1'-0"

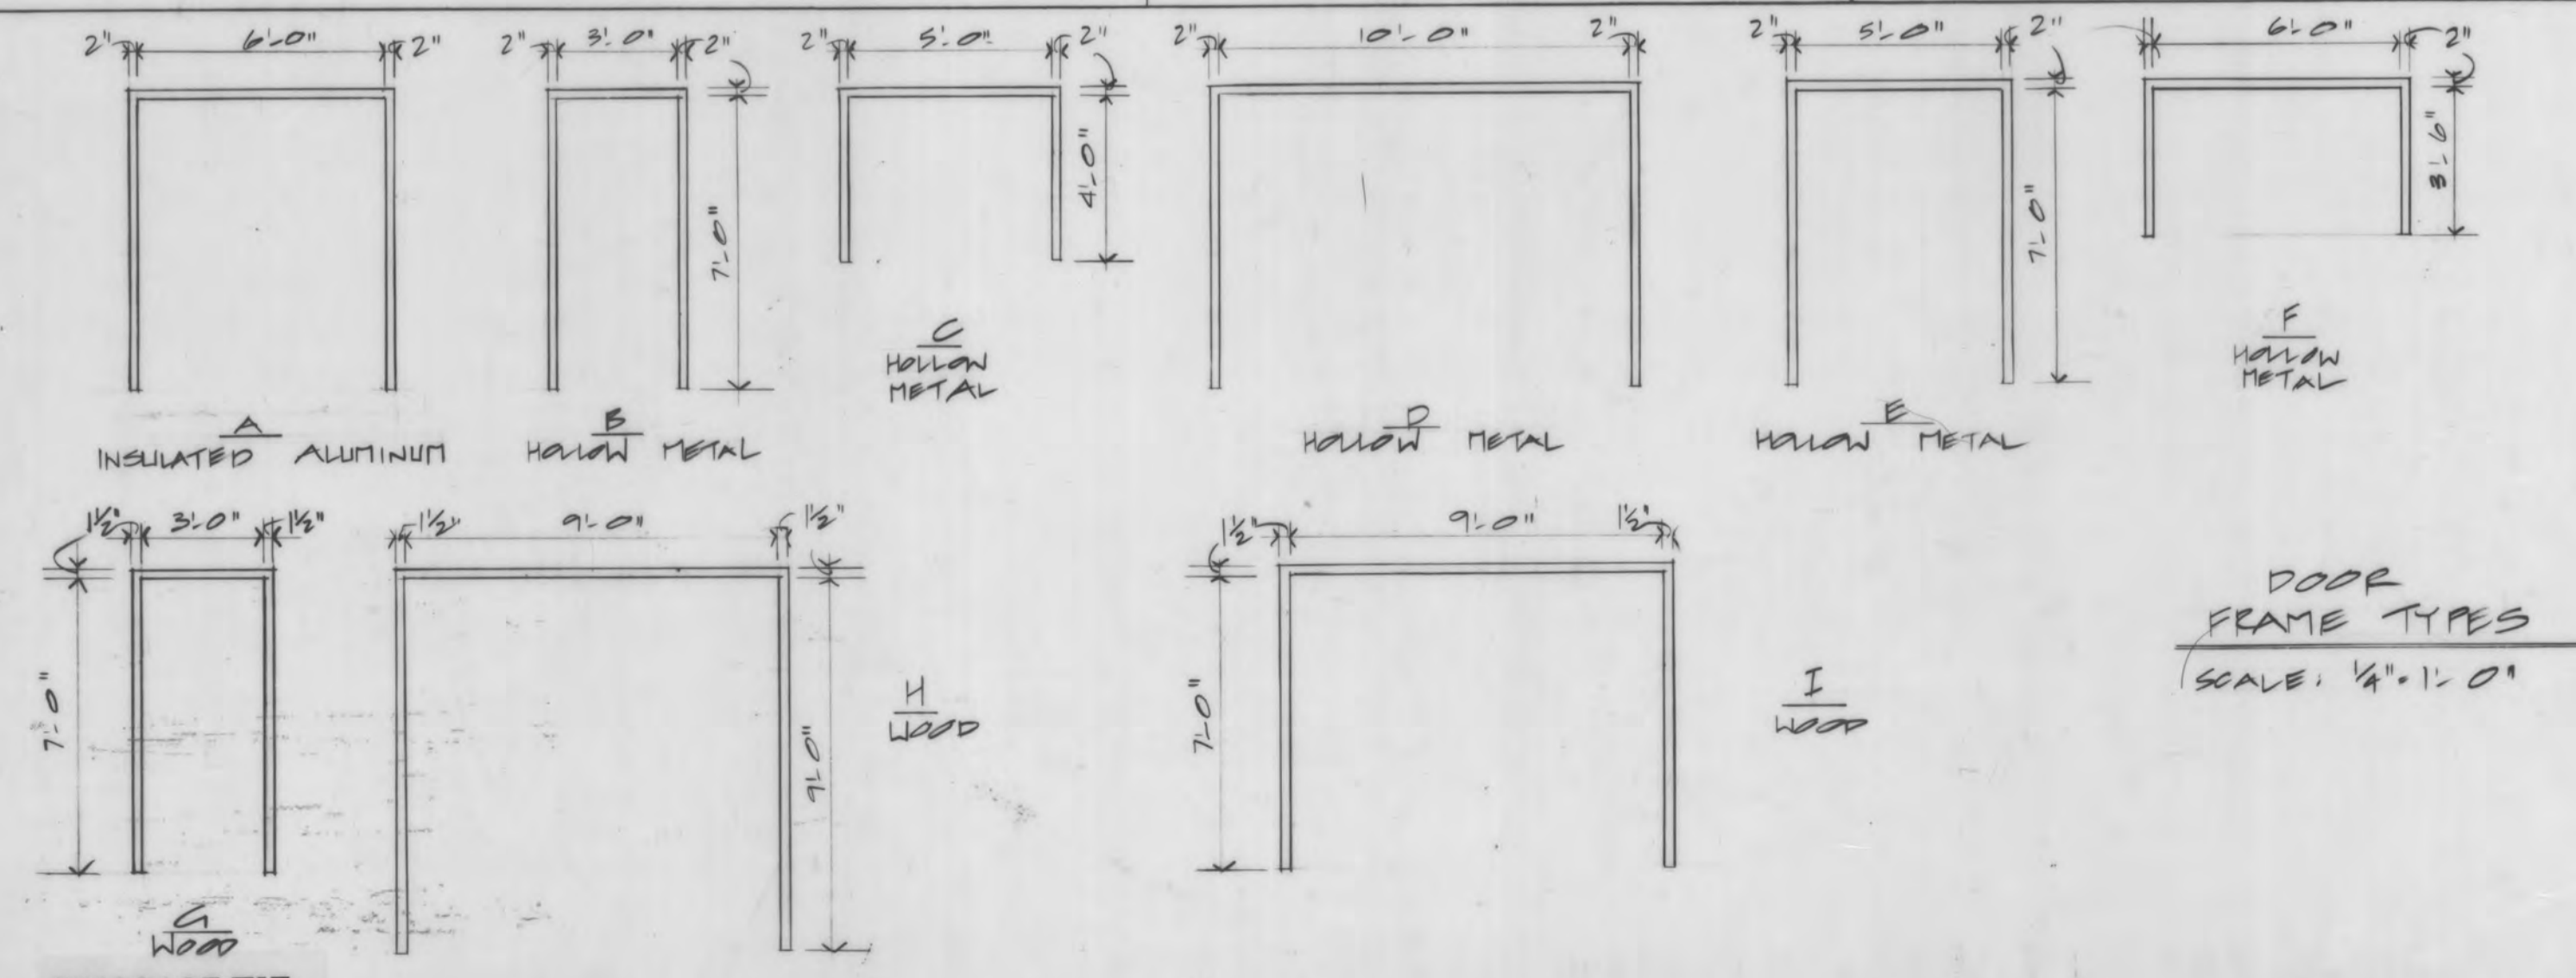

DOOR FRAME TYPES SCALE: 1/4" = 1'-0"

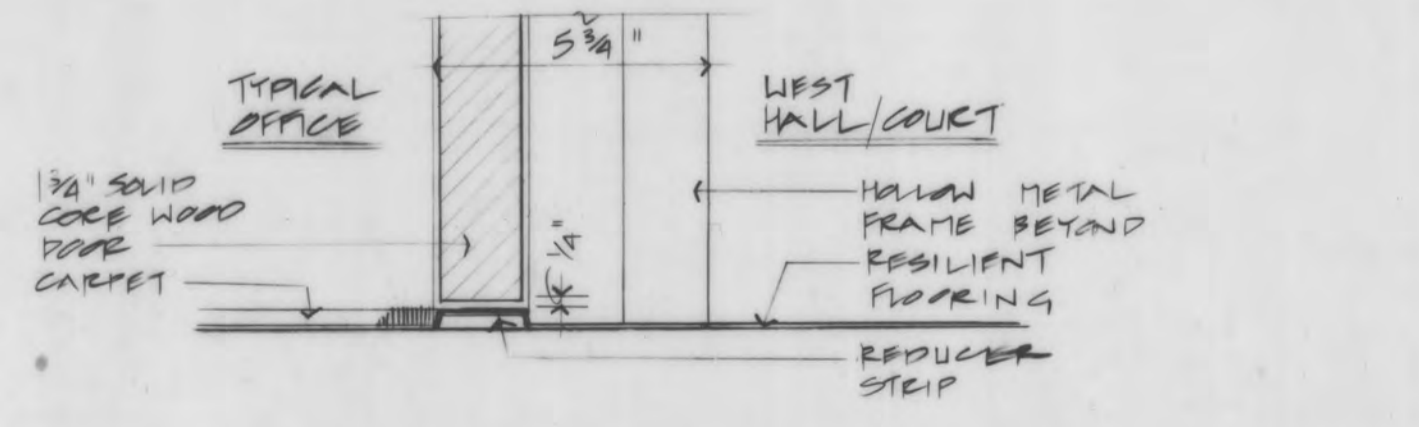

8 SILL DETAIL @ OFFICE DOORS SCALE: 3" = 1'-0"

JANET MATHESON ARCHITECT  
P.O. BOX 81038 FAIRBANKS, ALASKA 99708 (907) 452-4640

CITY OF FAIRBANKS SENIOR CITIZENS RECREATION & NUTRITION CENTER

CONSTRUCTION CHANGES

INTERIOR DETAILS REBID

SHT #

A16

DWN JM CKD  
DATE 2/22/83 PROJ # 191  
CG.0.164



MICROFILMED DATE: 12/83 MICROFILM NUMBER: