

JANET MATHESON ARCHITECT

PO. BOX 81038
FAIRBANKS,
ALASKA 99708
(907) 452-4640

**CITY OF FAIRBANKS
SENIOR CITIZENS RECREATION
& NUTRITION CENTER**


GARAGE NOT MARKED
APPENDIX NO. 1

BUILDING
SECTIONS
REBID


SHT #

A7

DWN JH CKD JH
DATE 2-22-80 PROJ # 791
C6.0.173

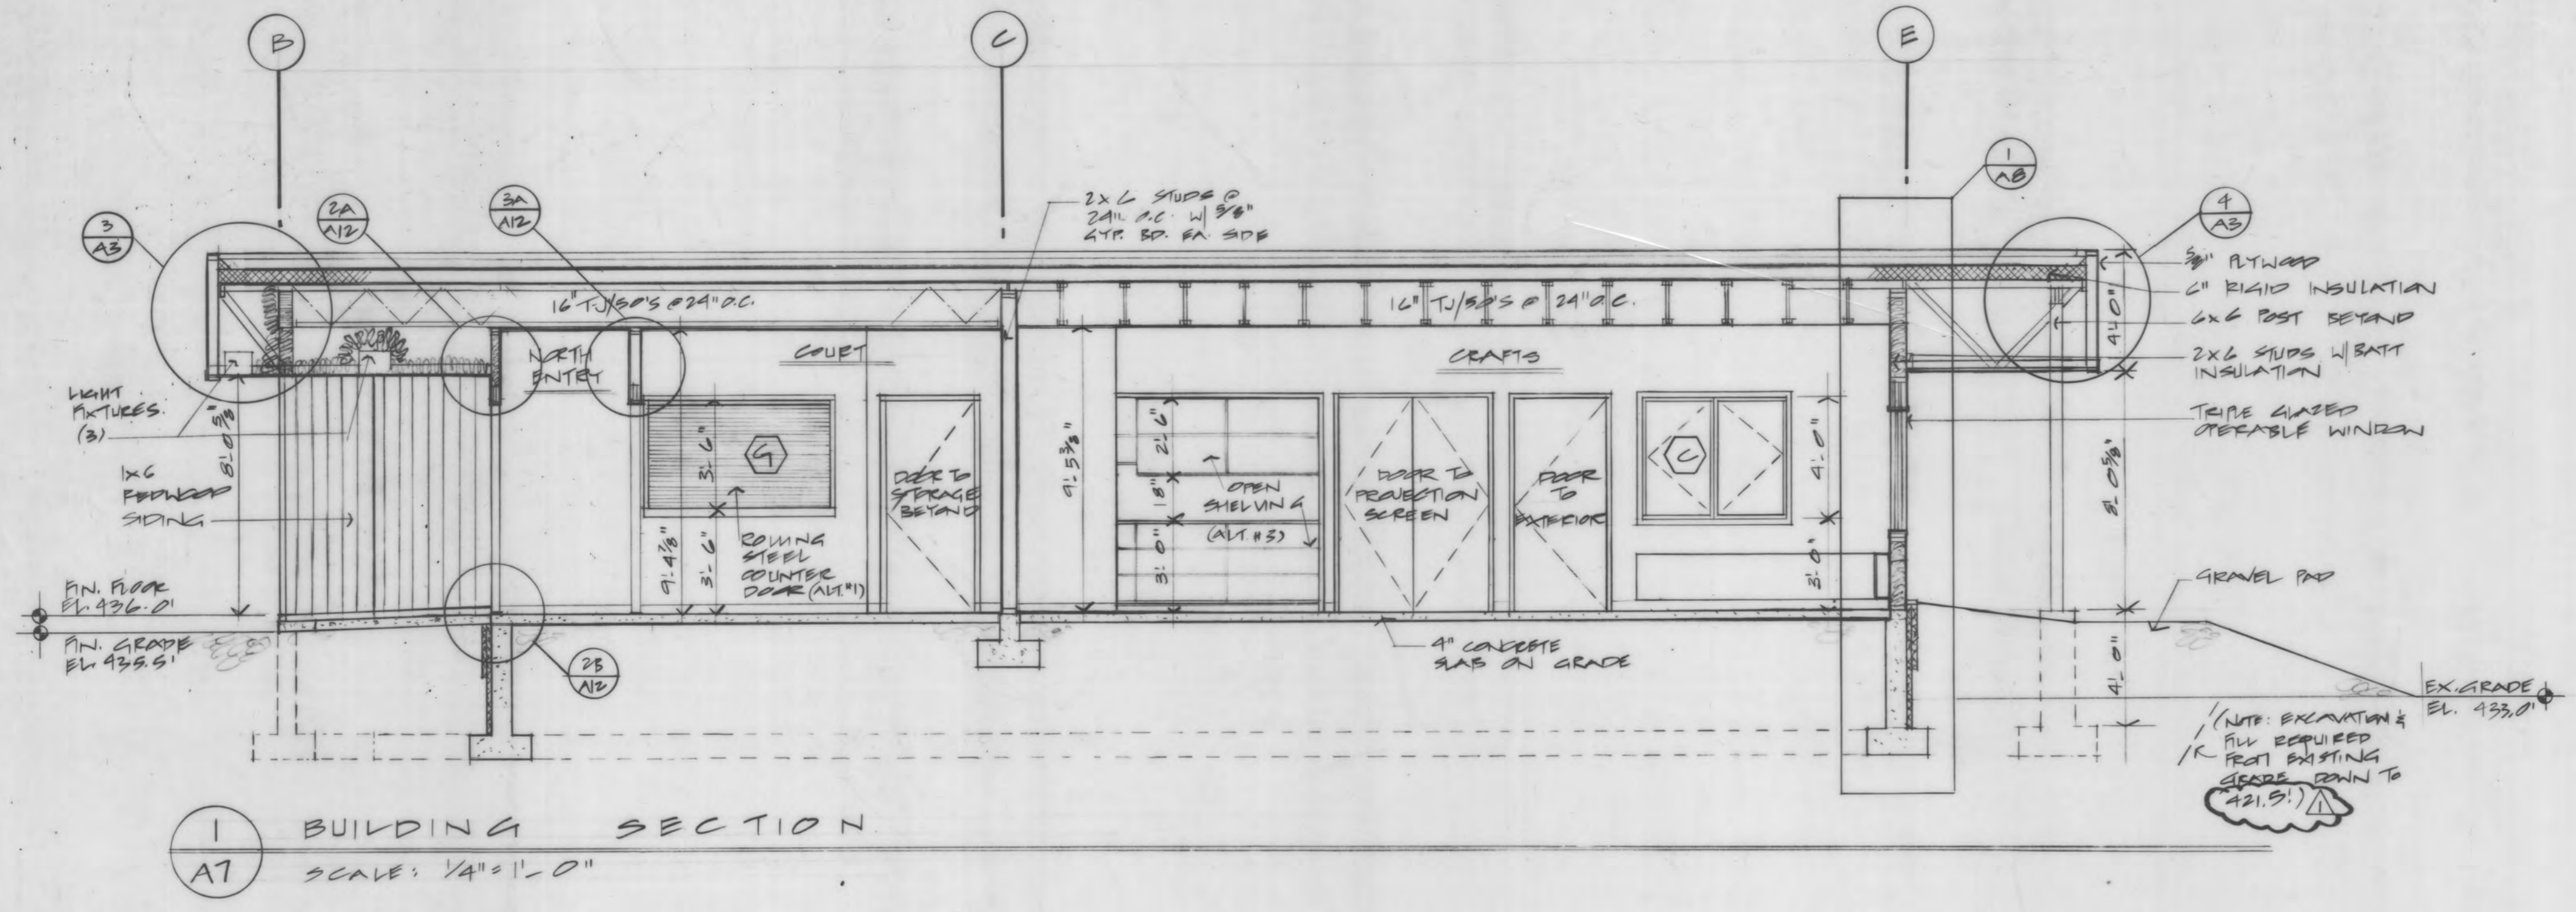


1 BUILDING SECTION
A7 SCALE: 1/4" = 1'-0"

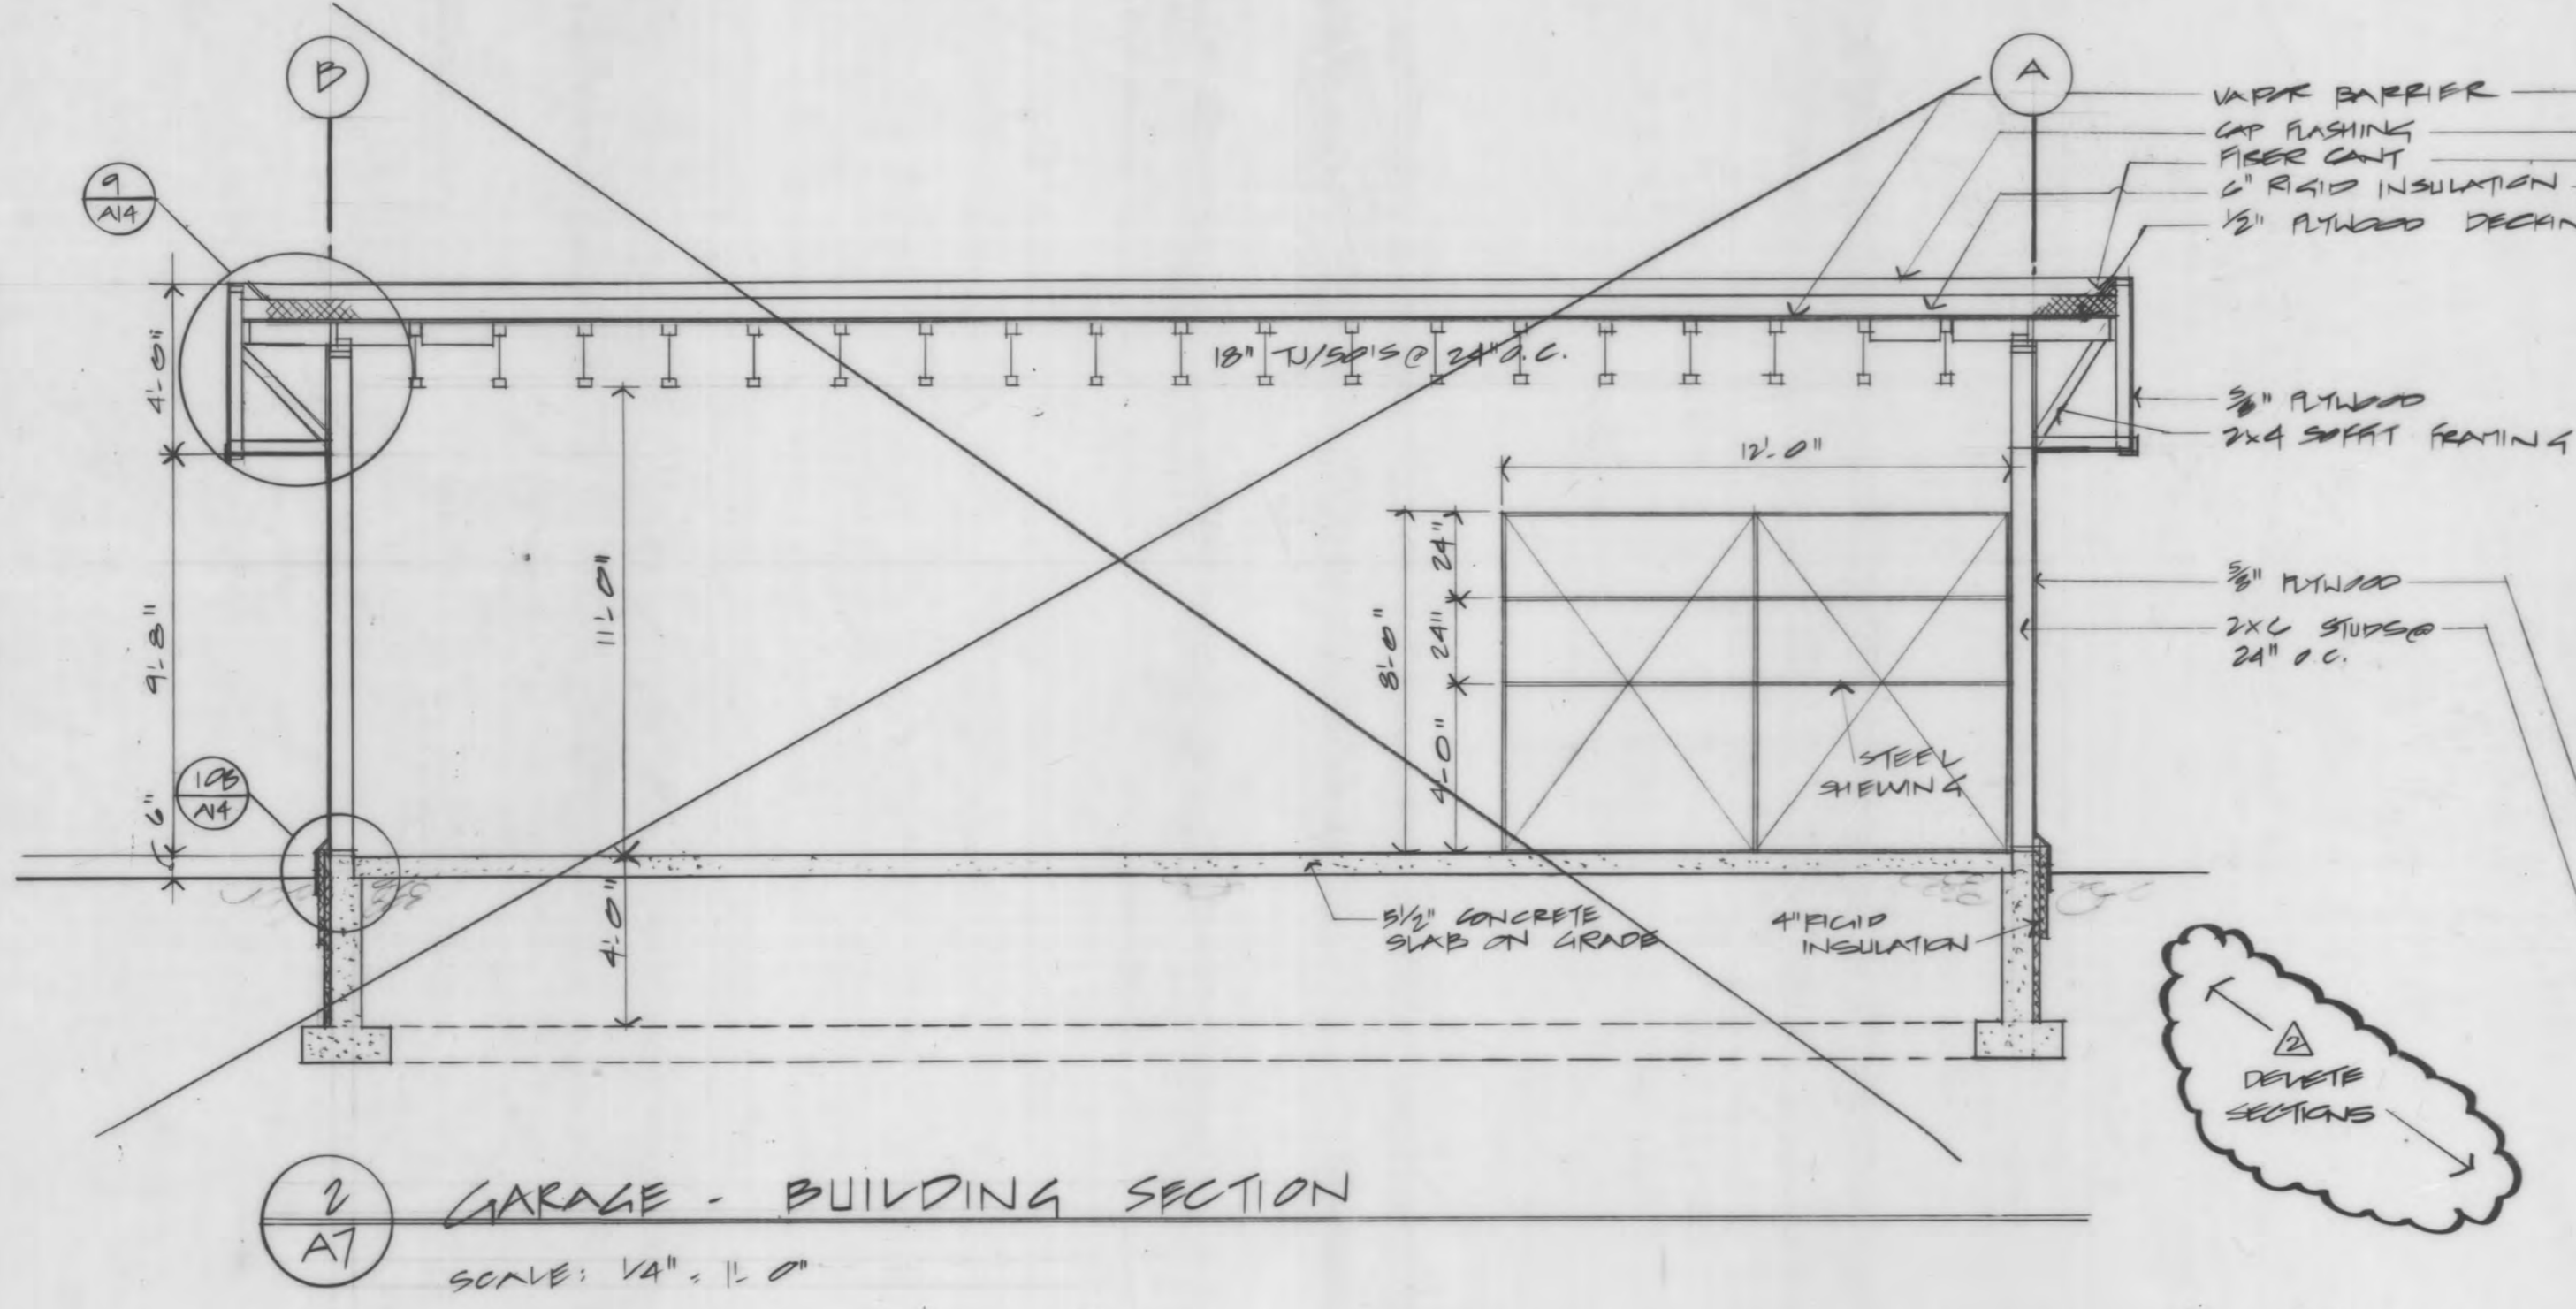

2 GARAGE - BUILDING SECTION
A7 SCALE: 1/4" = 1'-0"

NOTE: NO BATT INSULATION
OR VAPE BARRIER TO
BE PROVIDED IN THE
GARAGE WALLS.

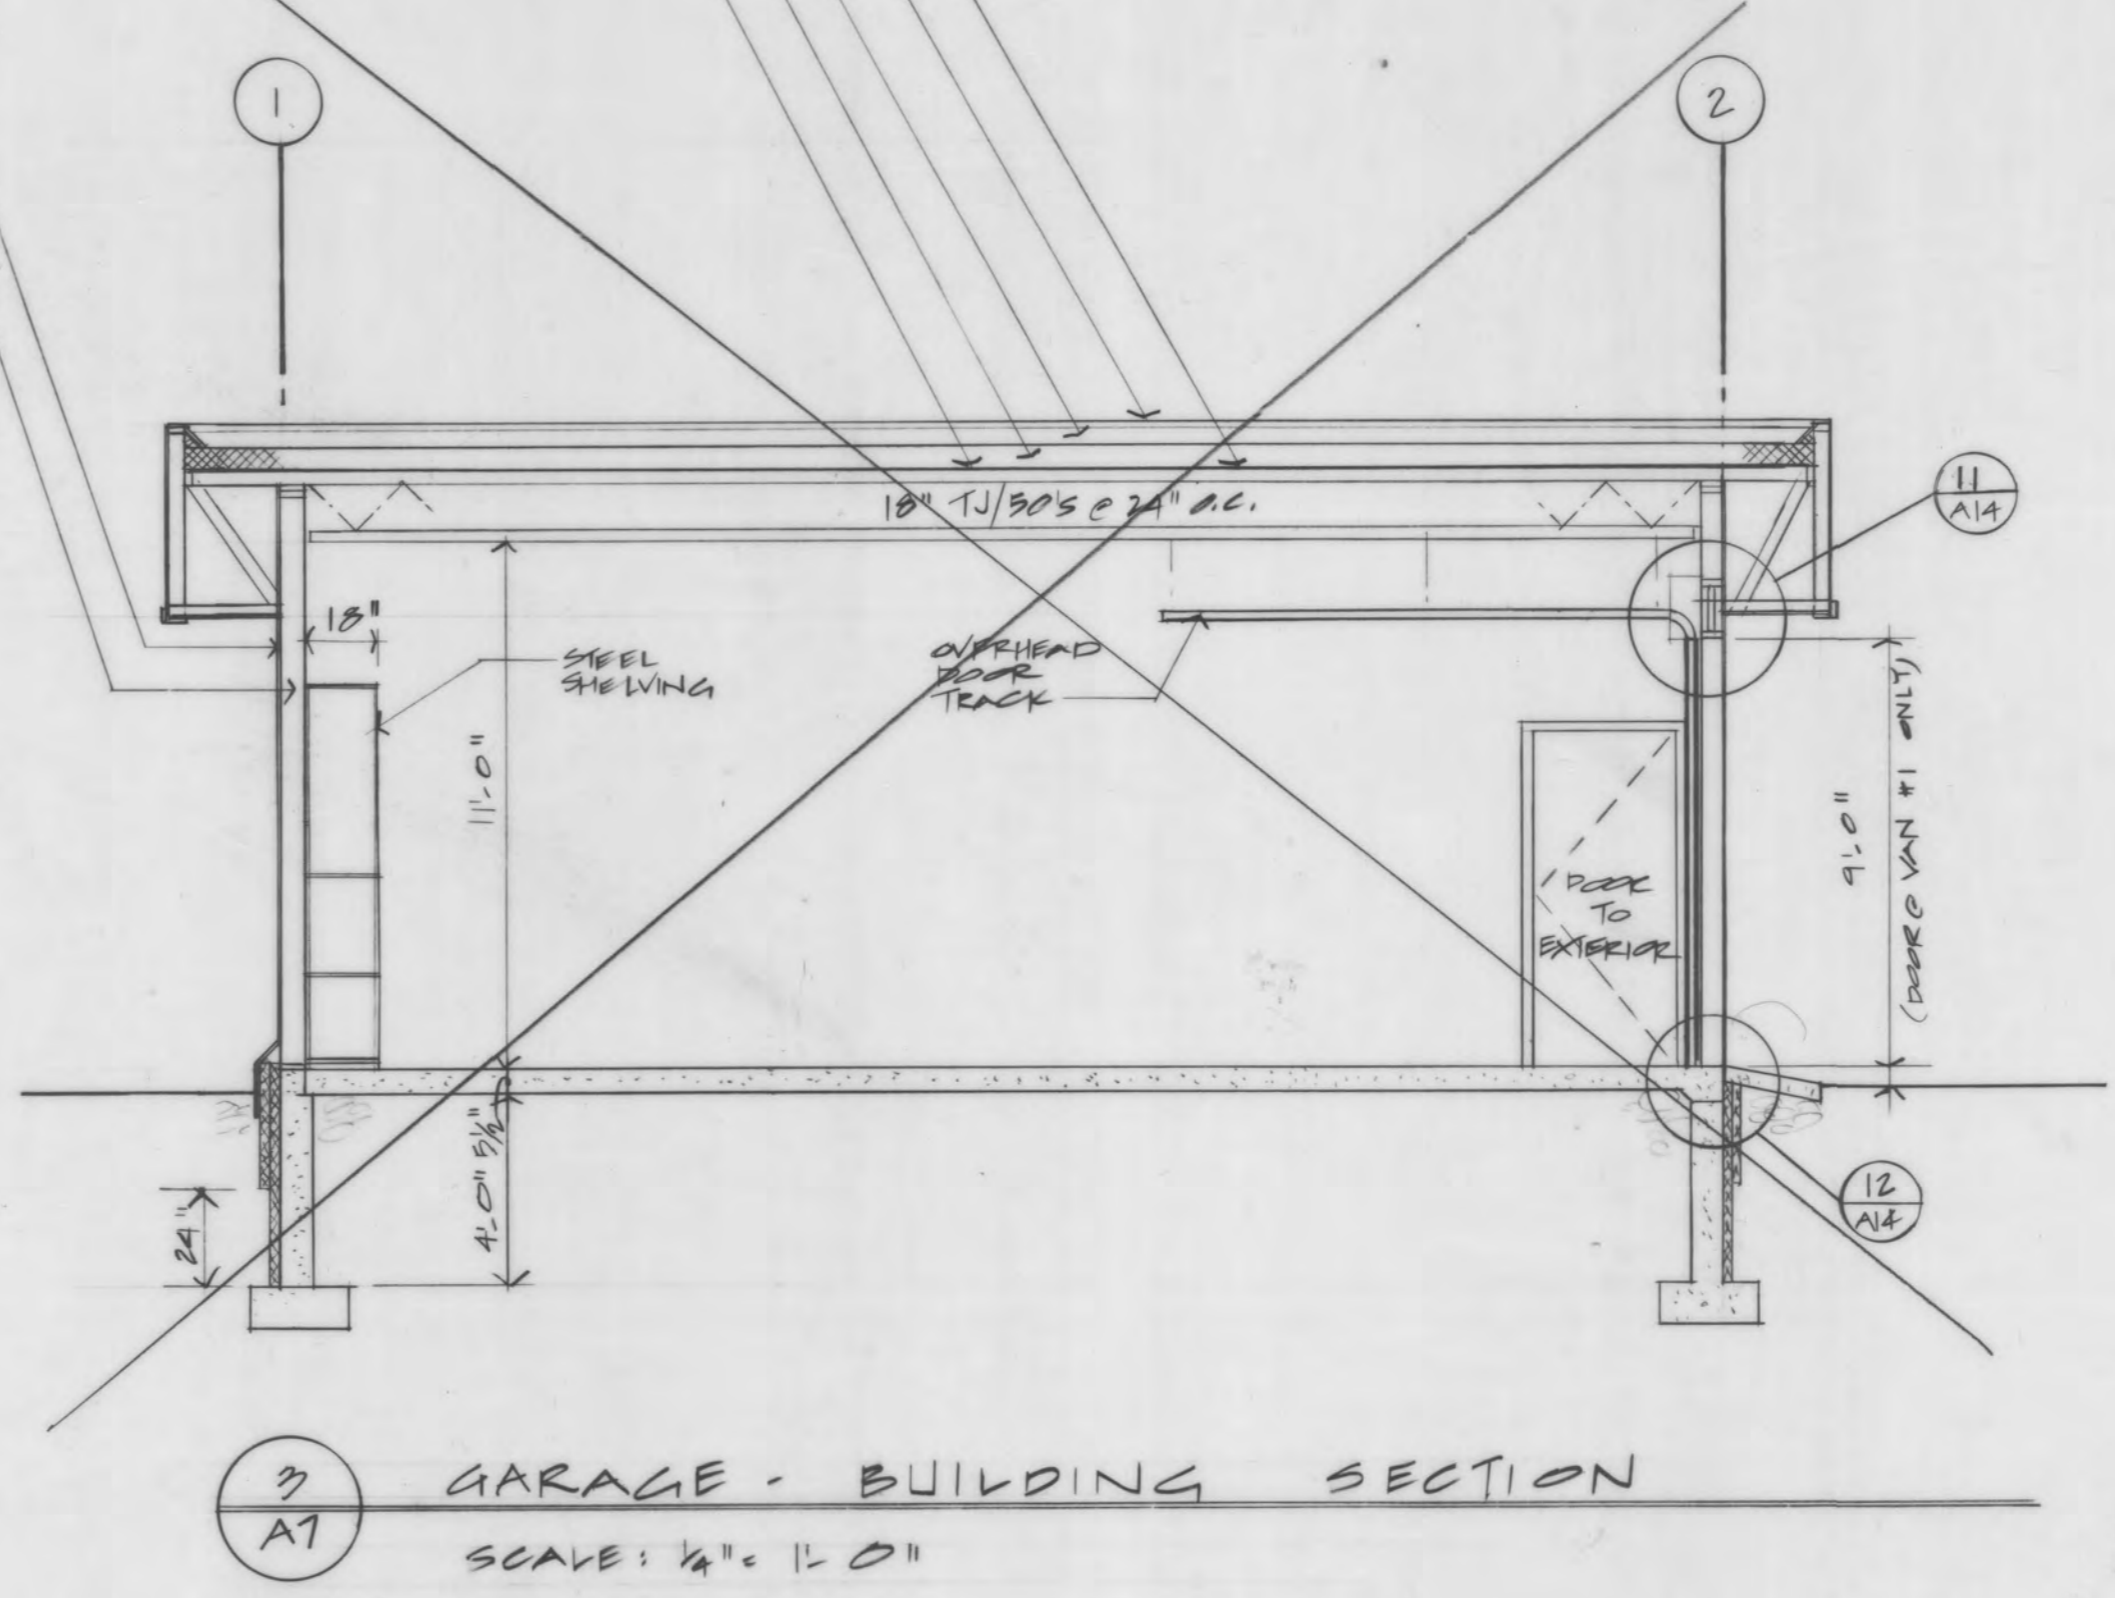

3 GARAGE - BUILDING SECTION
A7 SCALE: 1/4" = 1'-0"



MICROFILMED
DATE: 12/83
MICROFILM NUMBER: