




**CITY OF FAIRBANKS
SENIOR CITIZENS RECREATION
& NUTRITION CENTER**

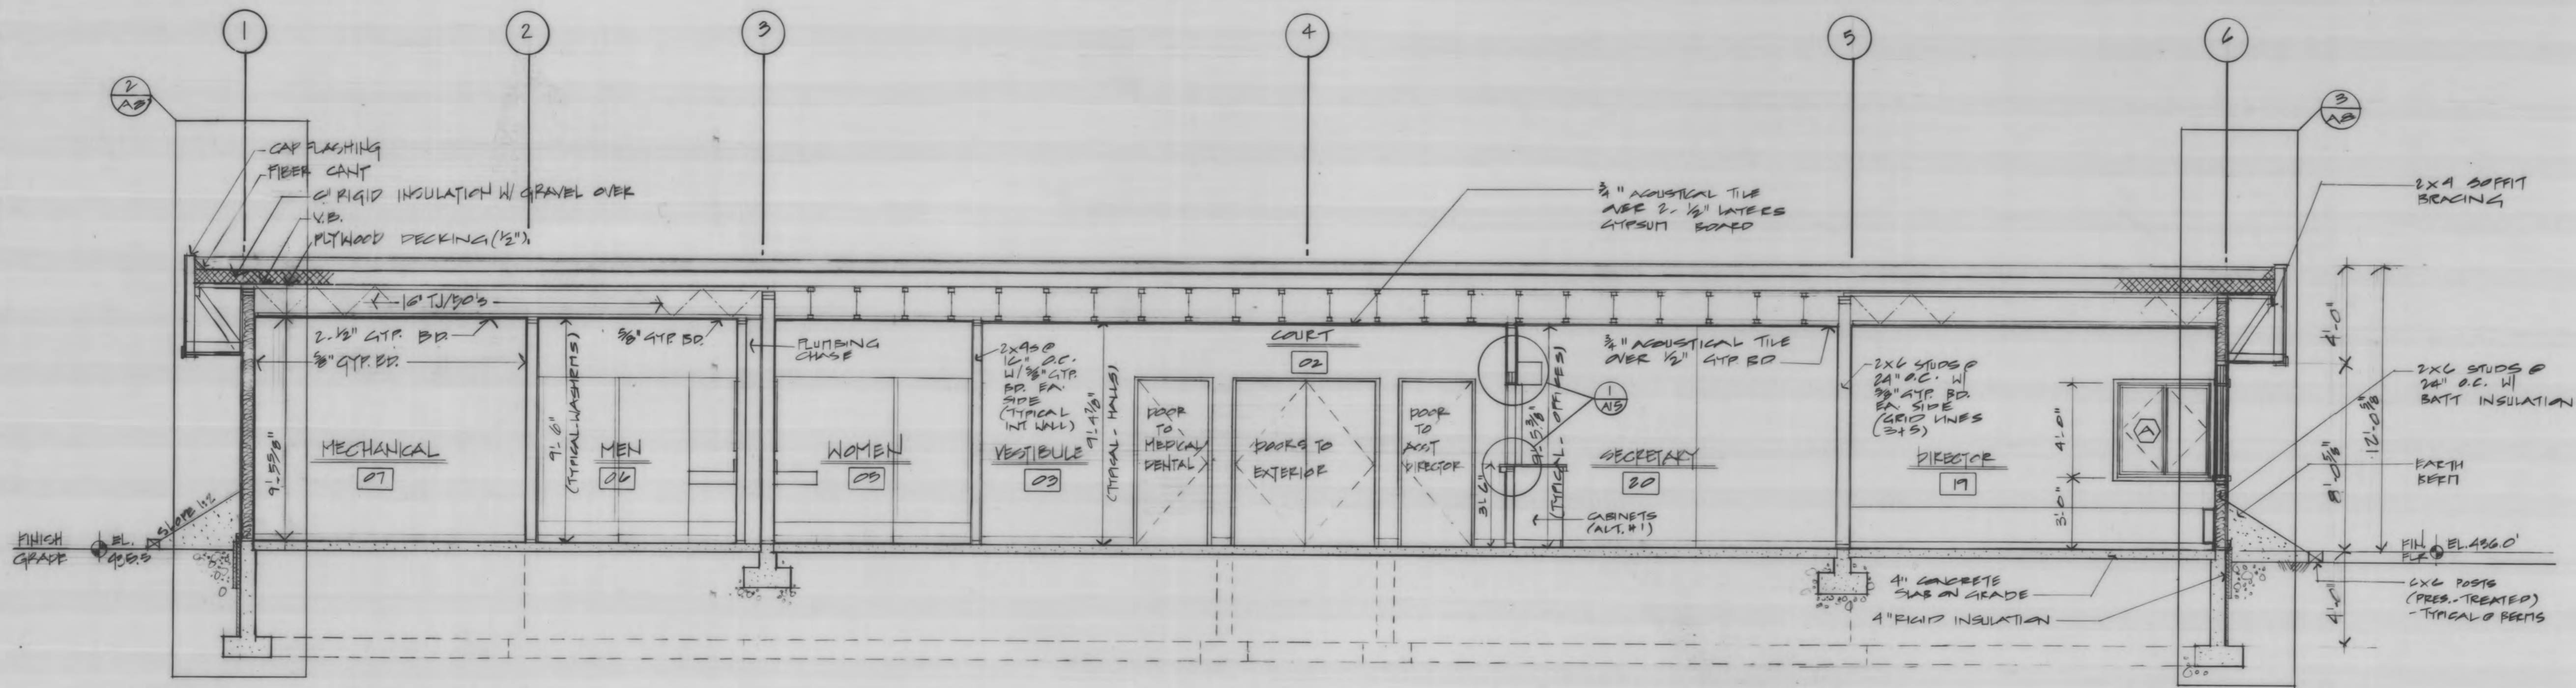


1 BUILDING SECTION
SCALE: 1/4" = 1'-0"

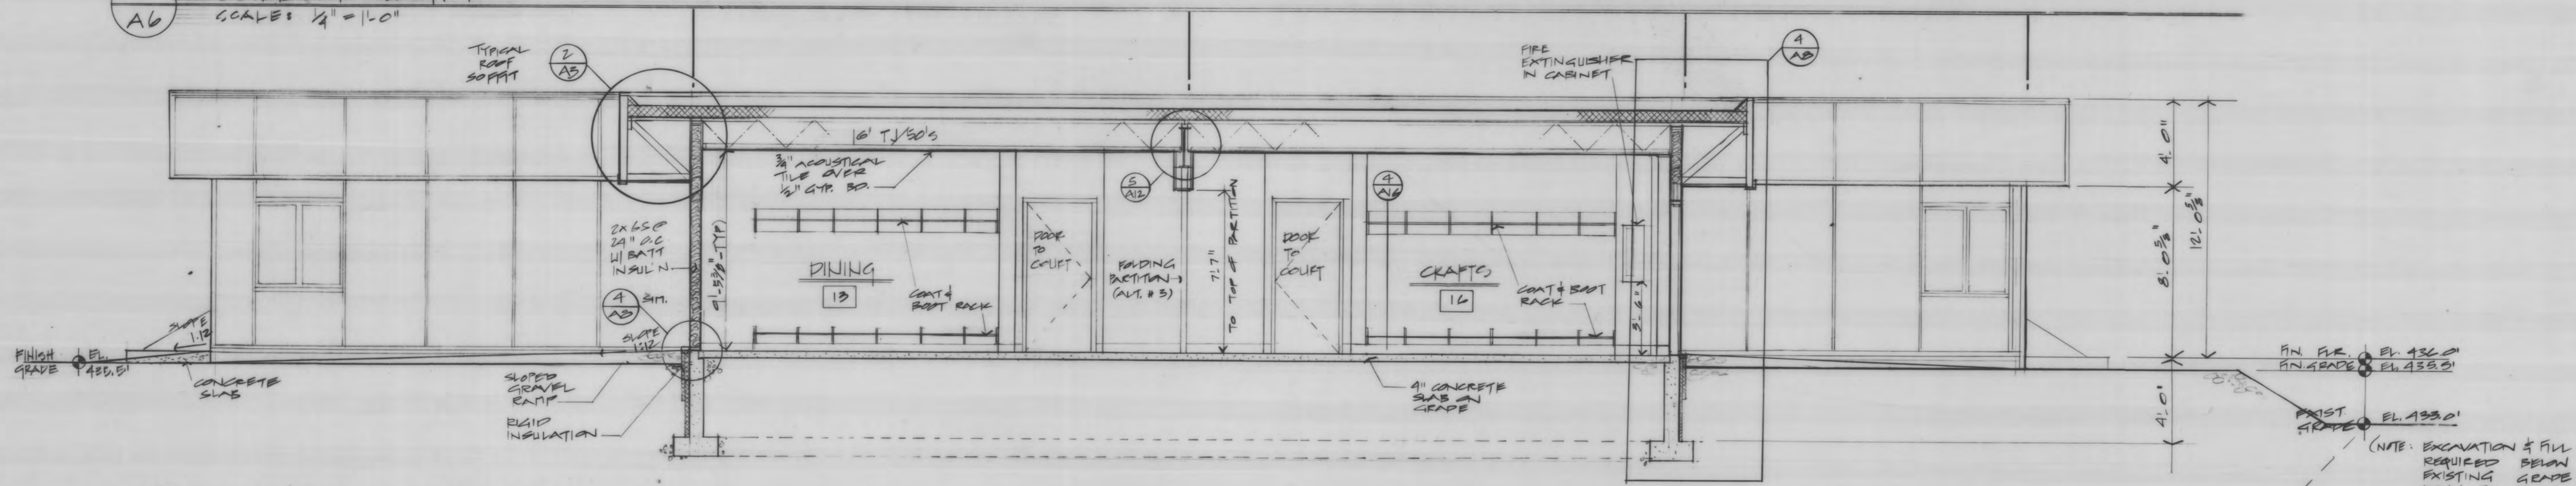

2 BUILDING SECTION
SCALE: 1/4" = 1'-0"

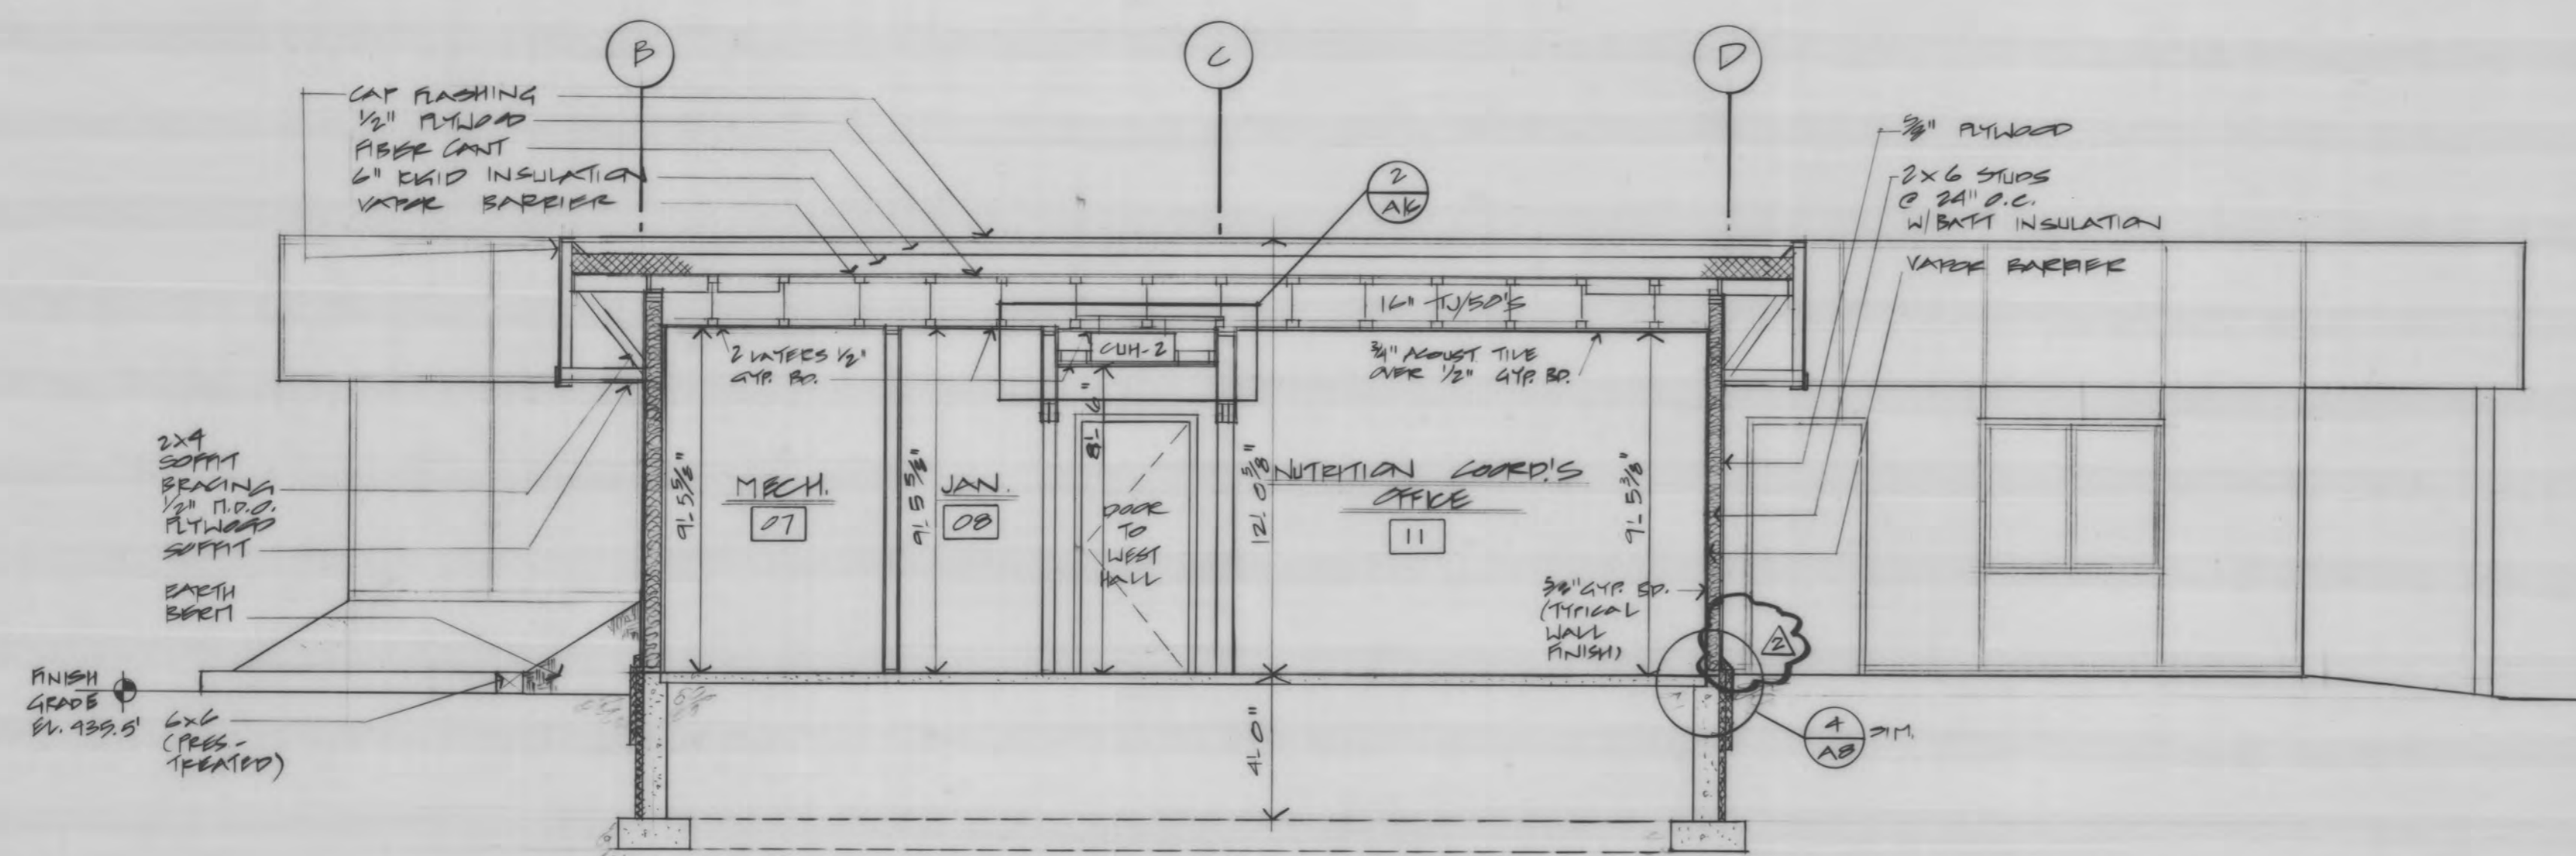

3 BUILDING SECTION
SCALE: 1/4" = 1'-0"

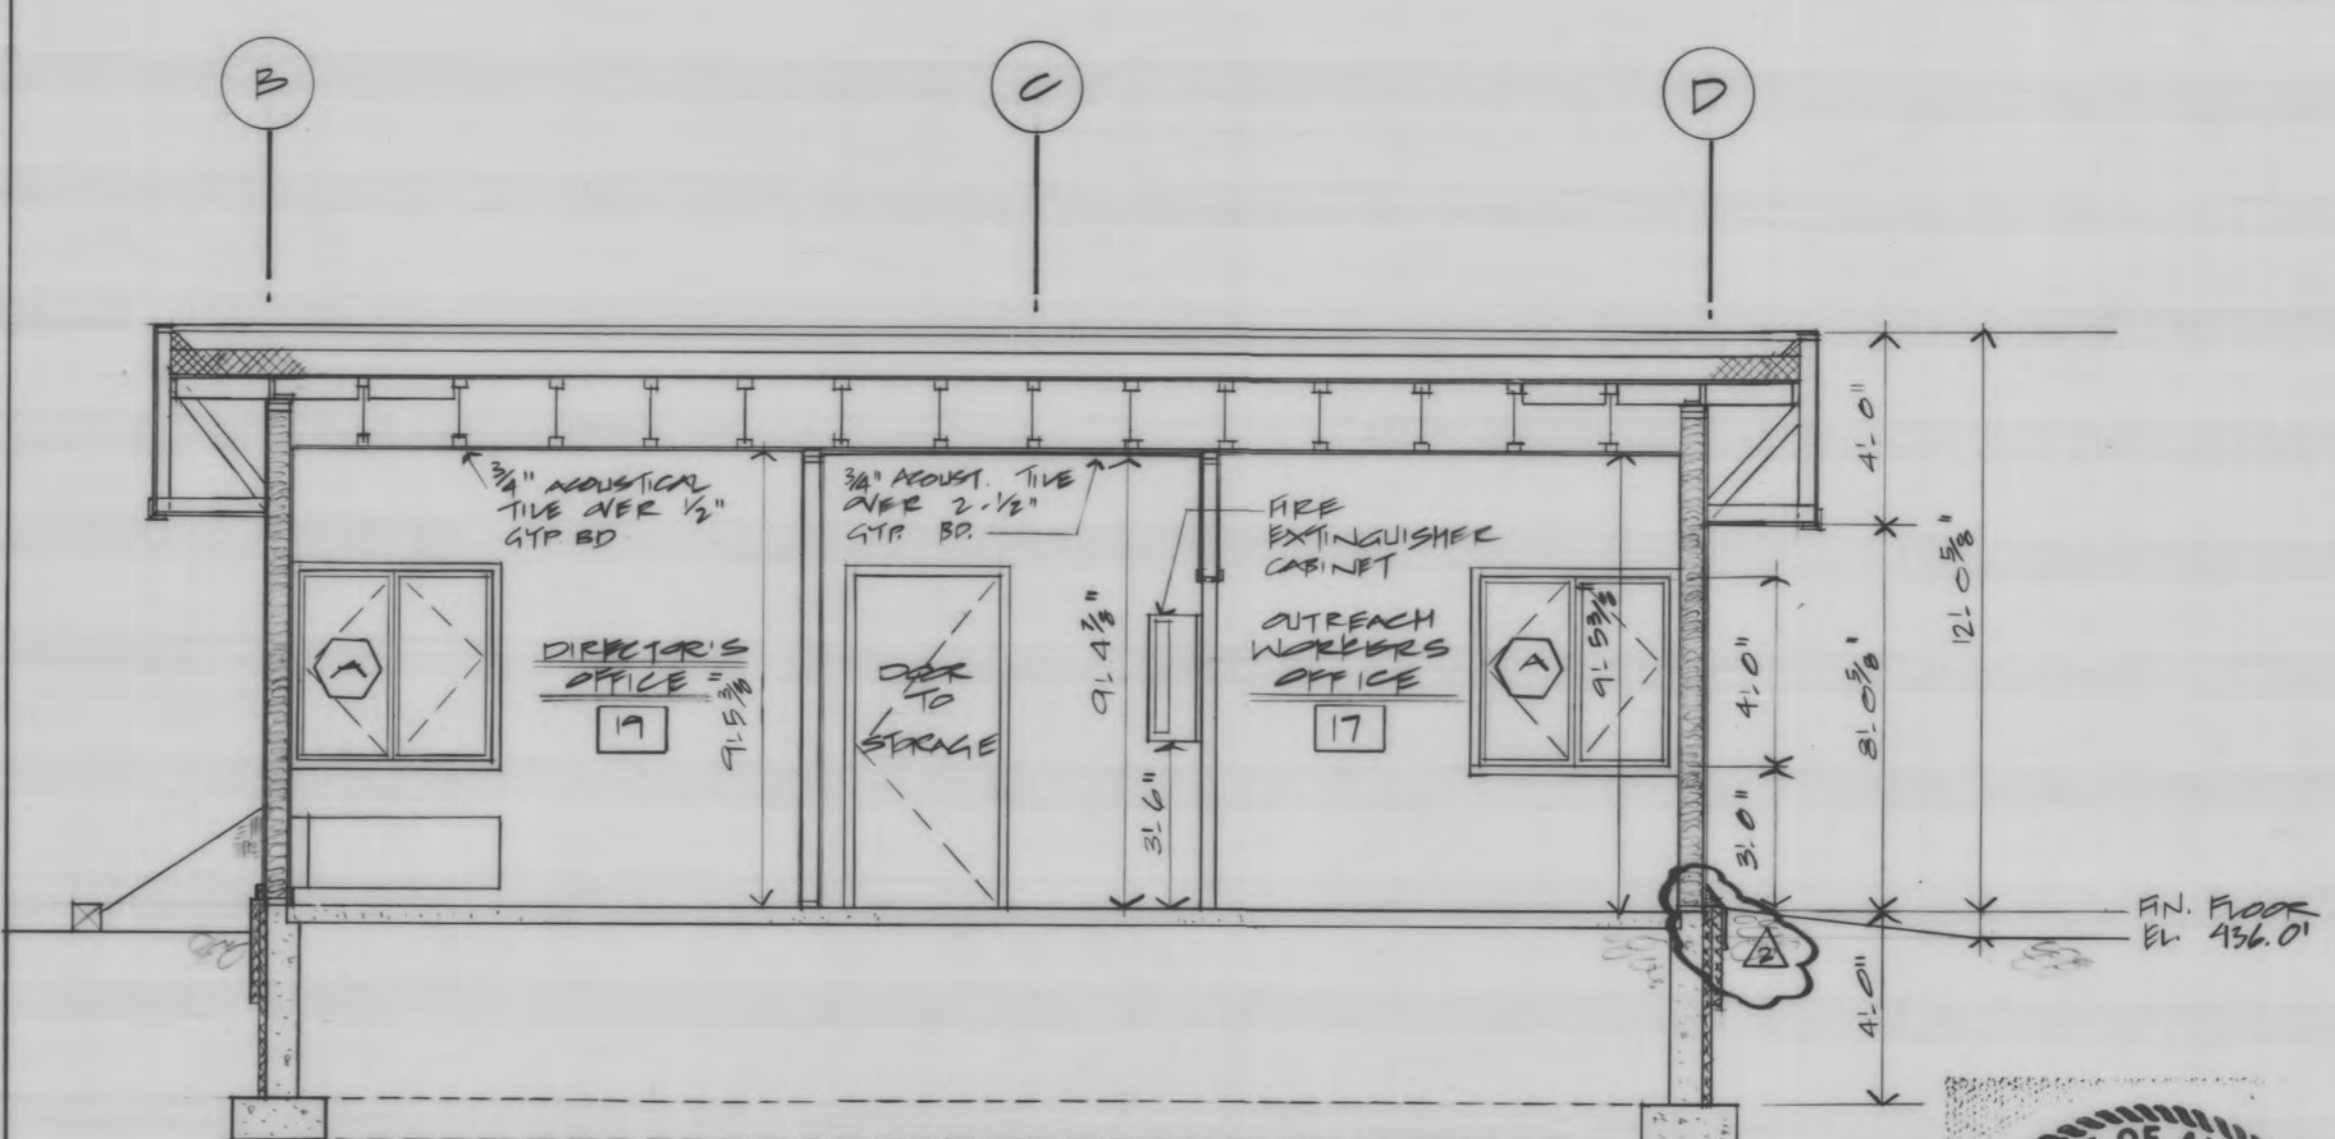

4 BUILDING SECTION
SCALE: 1/4" = 1'-0"


CONSTRUCTION CHANGES
APPENDIX NO. 1

BUILDING
SECTIONS
PEB/D

SHT #

A6

DWN, J1 CKD, J1
DATE 12/80 PROJ # 791
CG.0.174

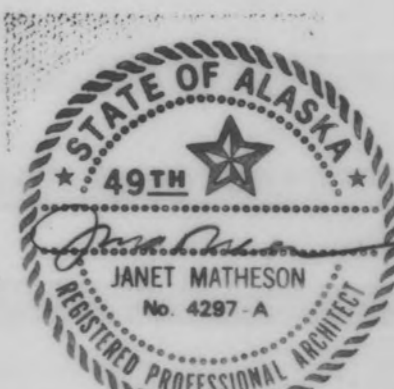

MICROFILMED
DATE: 12/83
MICROFILM NUMBER: