


IF THIS BAR DOES NOT MEASURE EXACTLY ONE INCH, THE SCALE OF THIS DRAWING HAS BEEN ALTERED DURING ITS PRODUCTION. AFFECTING ALL LABELED SCALES

Autodesk Docs://10303.22007 - COF Polaris Building Demolition/INF-STRU-10303.22007_RVZ22.rvt

3/9/2023 3:18:11 PM

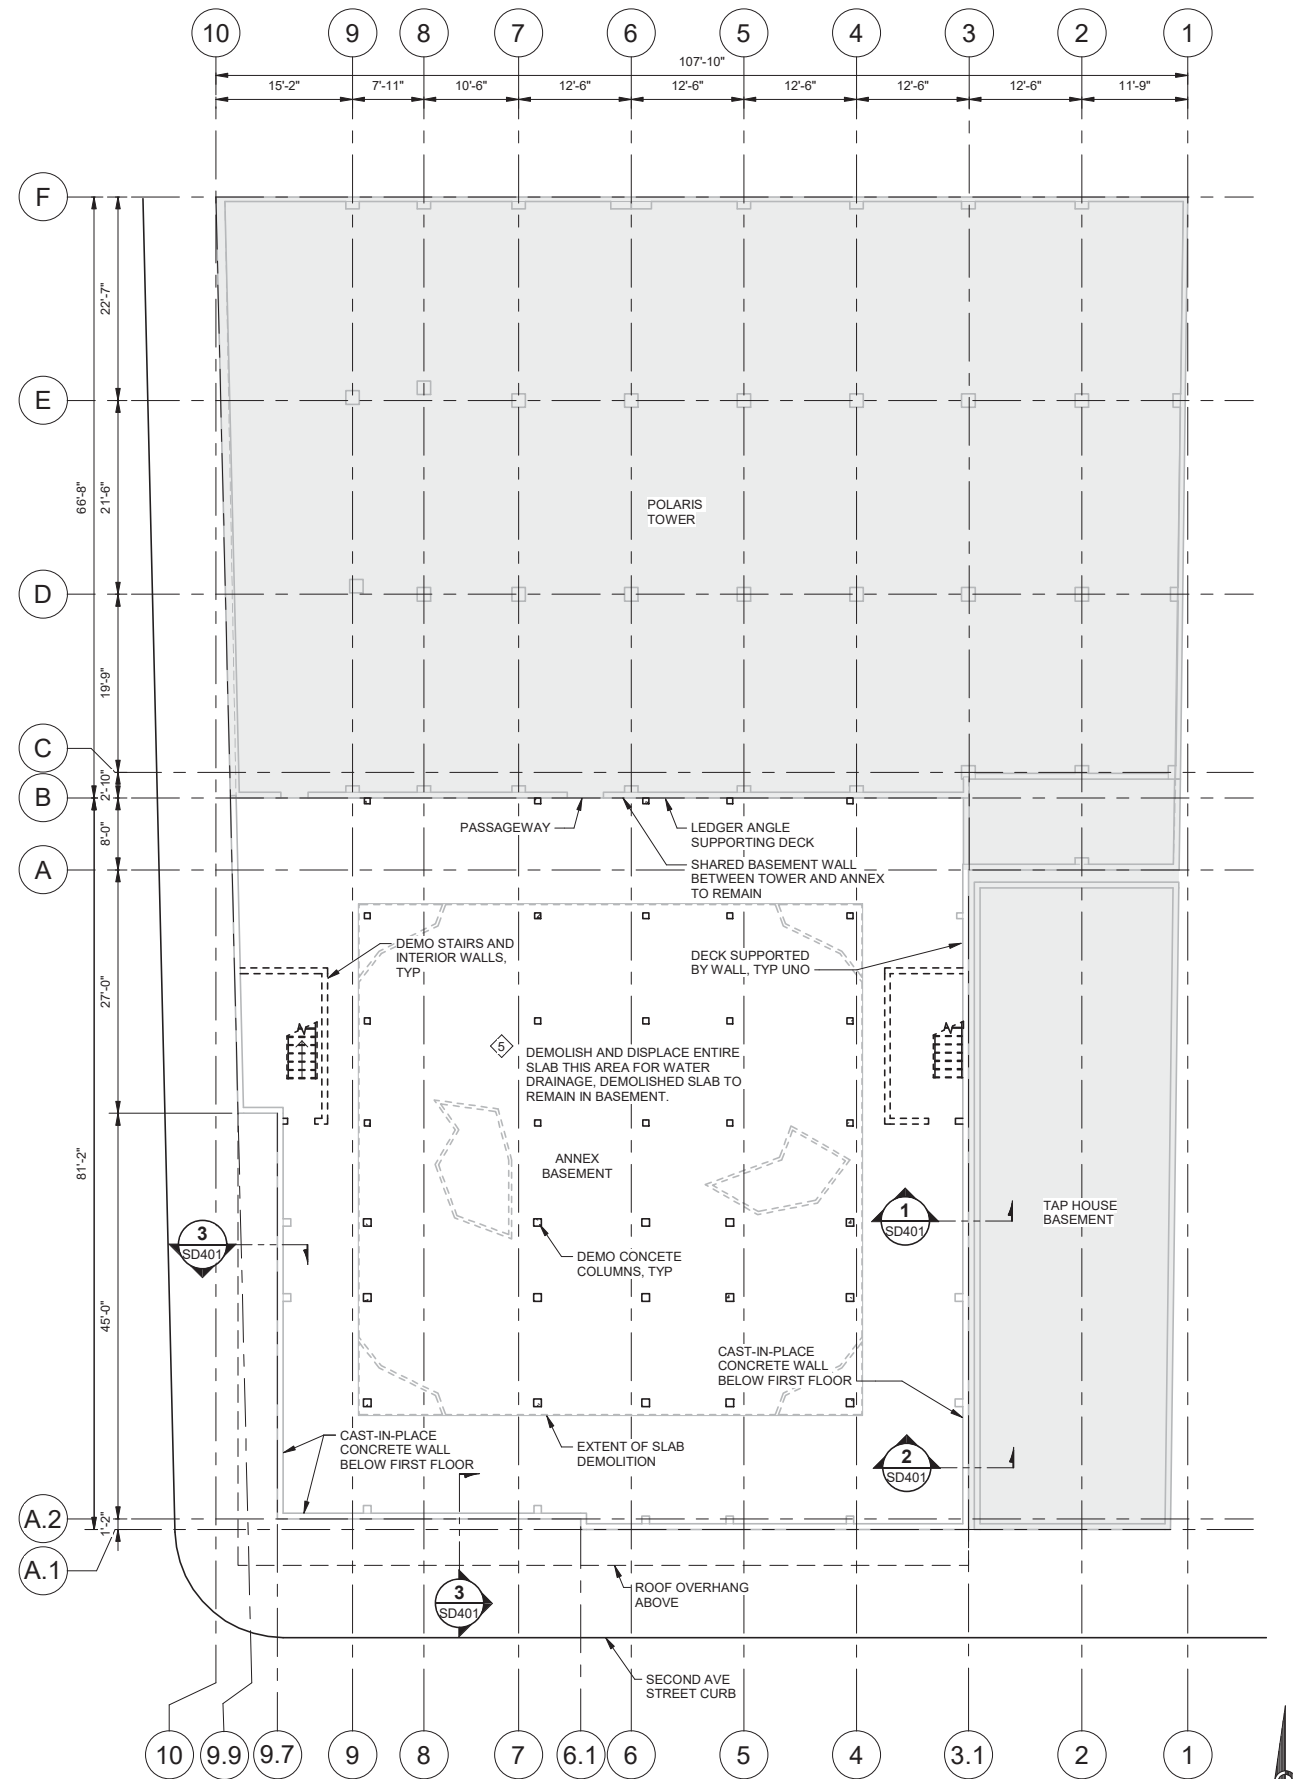

1 ANNEX BASEMENT DEMO PLAN

SD201 SCALE: 3/32" = 1'-0"

SHEET NOTES

- AREA NOT PART OF ANNEX DEMO
 - 1. DEMO ALL INTERIOR CONCRETE COLUMNS
 - 2. DEMO ALL INTERIOR WALLS
 - 3. DEMO STAIRS AND STAIR ENCLOSURES
 - 4. DEMO ALL LEDGERS, ANGLES, CORBELS, PILASTERS, ETC., SUPPORTING THE FIRST FLOOR.
 - 5. PRIOR TO DMOLISHING SLAB VERIFY WITH ENVIRONMENTAL ENGINEER THAT POTENTIAL HAZAROUS MATERIALS ARE IDENTIFIED AND DISPOSED OF AS REQUIRED.
- MECHANICALLY BREAK INTO PIECES NO LARGER THAN 18-INCHES. DISPLACE IN PLACE.

CONSULTANT:

Fairbanks, AK
1025 Aurora Dr.
Fairbanks, AK 99709
Phone: 907.452.1414
Fax: 907.456.2707
AEC163270

PROJECT: POLARIS ANNEX DEMOLITION PROJECT
800 CUSHMAN ST. FAIRBANKS, AK 99701

SHEET TITLE: ANNEX BASEMENT PLAN DEMO
DEMOLITION DRAWINGS

DESIGN	WTH
DRAWN	CFK
CHECKED	WTH
DATE	03-06-2023

PROJECT No.
10303.22007
SHEET NUMBER

SD201

No.	Date	Item
REVISIONS		