


42" MINIMUM GUARDRAIL HEIGHT AT LANDINGS
 FOR GUARDRAIL EXCEPTIONS SEE UBC 1711
 [* 36" AT PRIVATE STAIR]

4" MAXIMUM CLEARANCE BETWEEN INTERMEDIATE RAILS

6'-8" MINIMUM HEADROOM
 (PLUMB TO DIAGONAL)

AT LEAST ONE HANDRAIL SHALL EXTEND 6" BEYOND TOP AND BOTTOM RISERS EXCEPT AT PRIVATE STAIRS.

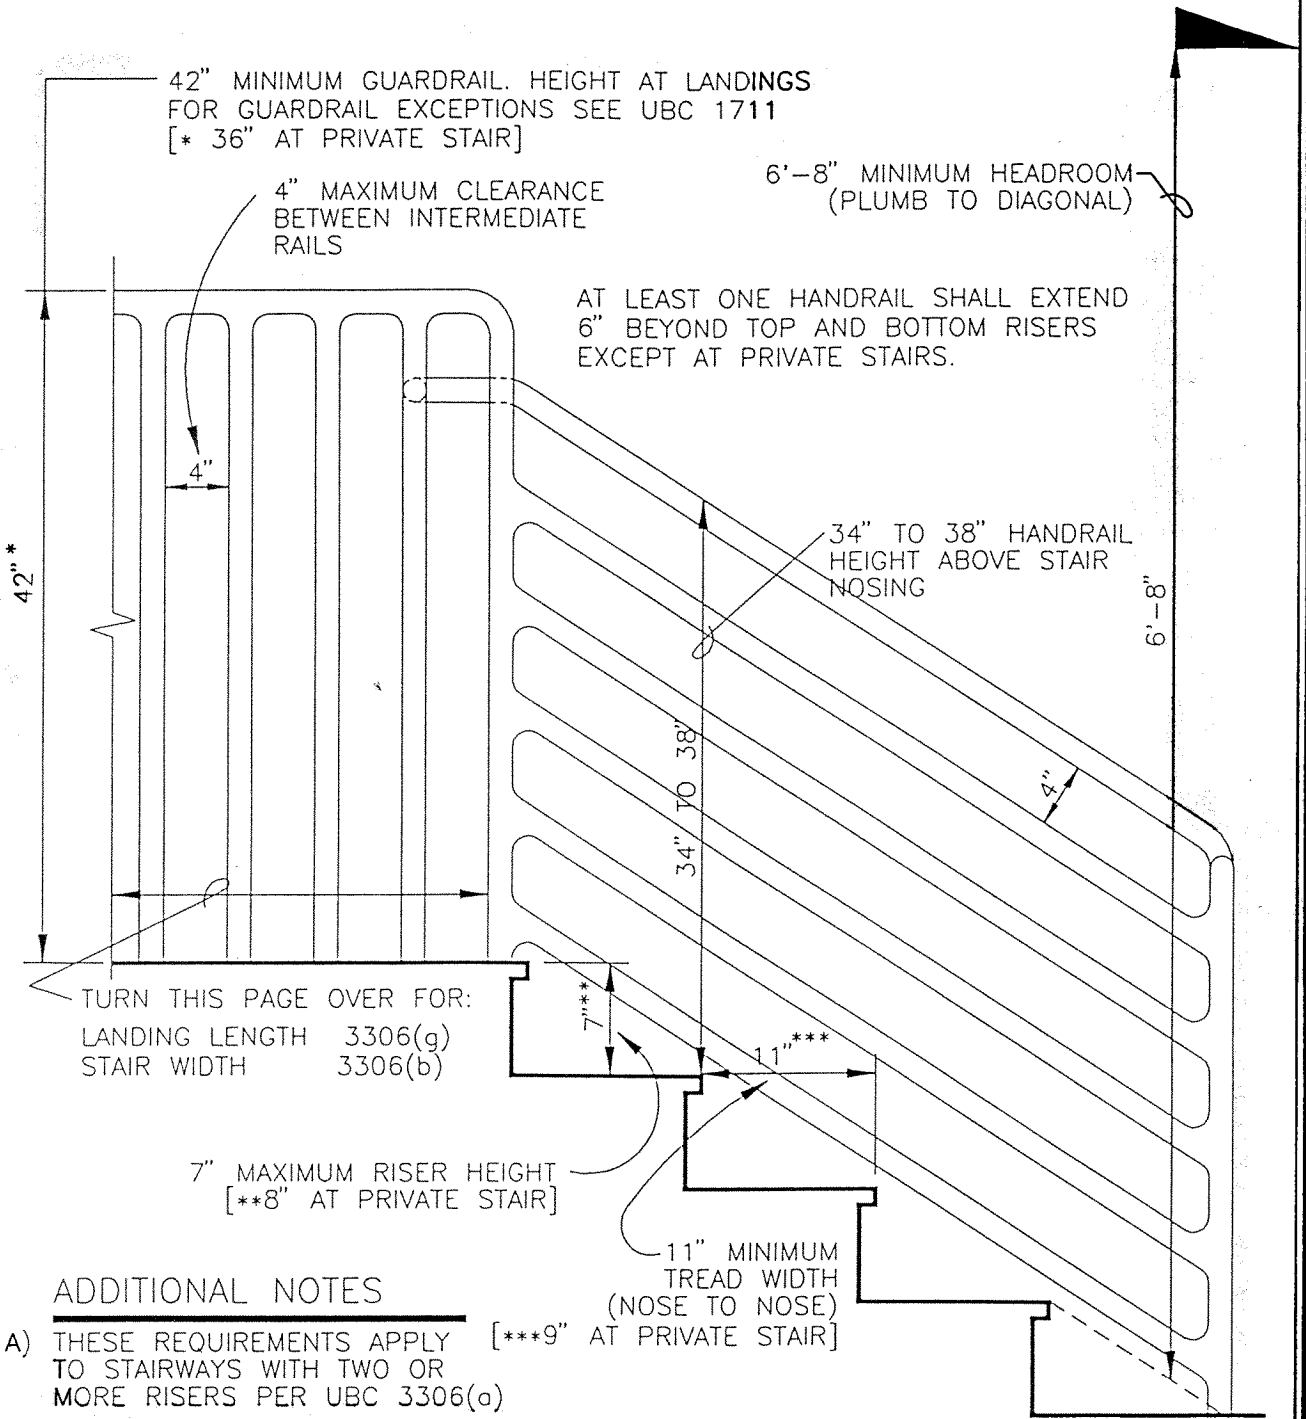

TURN THIS PAGE OVER FOR:
 LANDING LENGTH 3306(g)
 STAIR WIDTH 3306(b)

7" MAXIMUM RISER HEIGHT
 [**8" AT PRIVATE STAIR]

ADDITIONAL NOTES

- A) THESE REQUIREMENTS APPLY [***9" AT PRIVATE STAIR] TO STAIRWAYS WITH TWO OR MORE RISERS PER UBC 3306(o)
- B) THE GREATEST RISER HEIGHT OR TREAD WIDTH SHALL NOT EXCEED THE SMALLEST OF SAME BY MORE THAN 3/8".
- C) SEE ACCESSIBILITY STANDARDS FOR HANDICAP STAIRS.
- D) TURN THIS PAGE OVER FOR MORE INFORMATION ON STAIRS & HANDRAILS.