
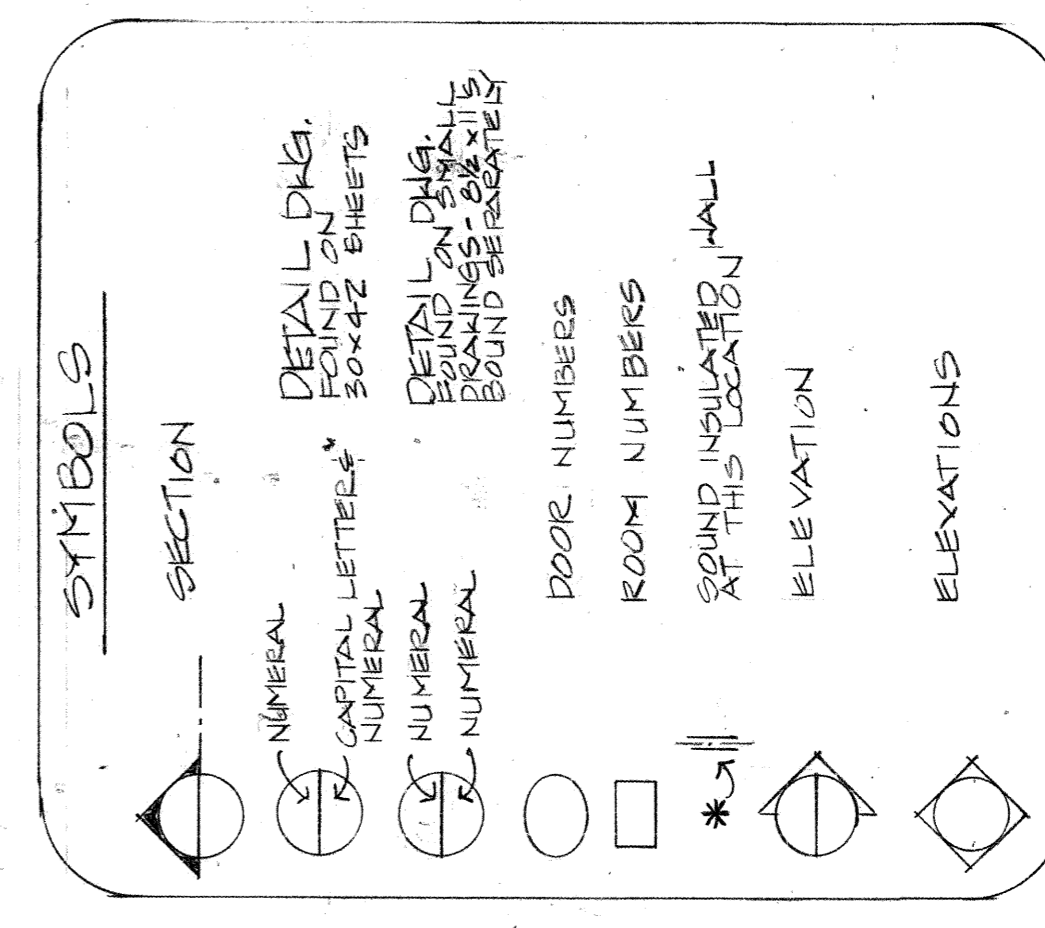




architects:
G.D.M. & Associates, inc.
 Fairbanks, Alaska

City of Fairbanks
Public Works Garage
 Davis and Peger Roads Fairbanks, Alaska

REBID SET

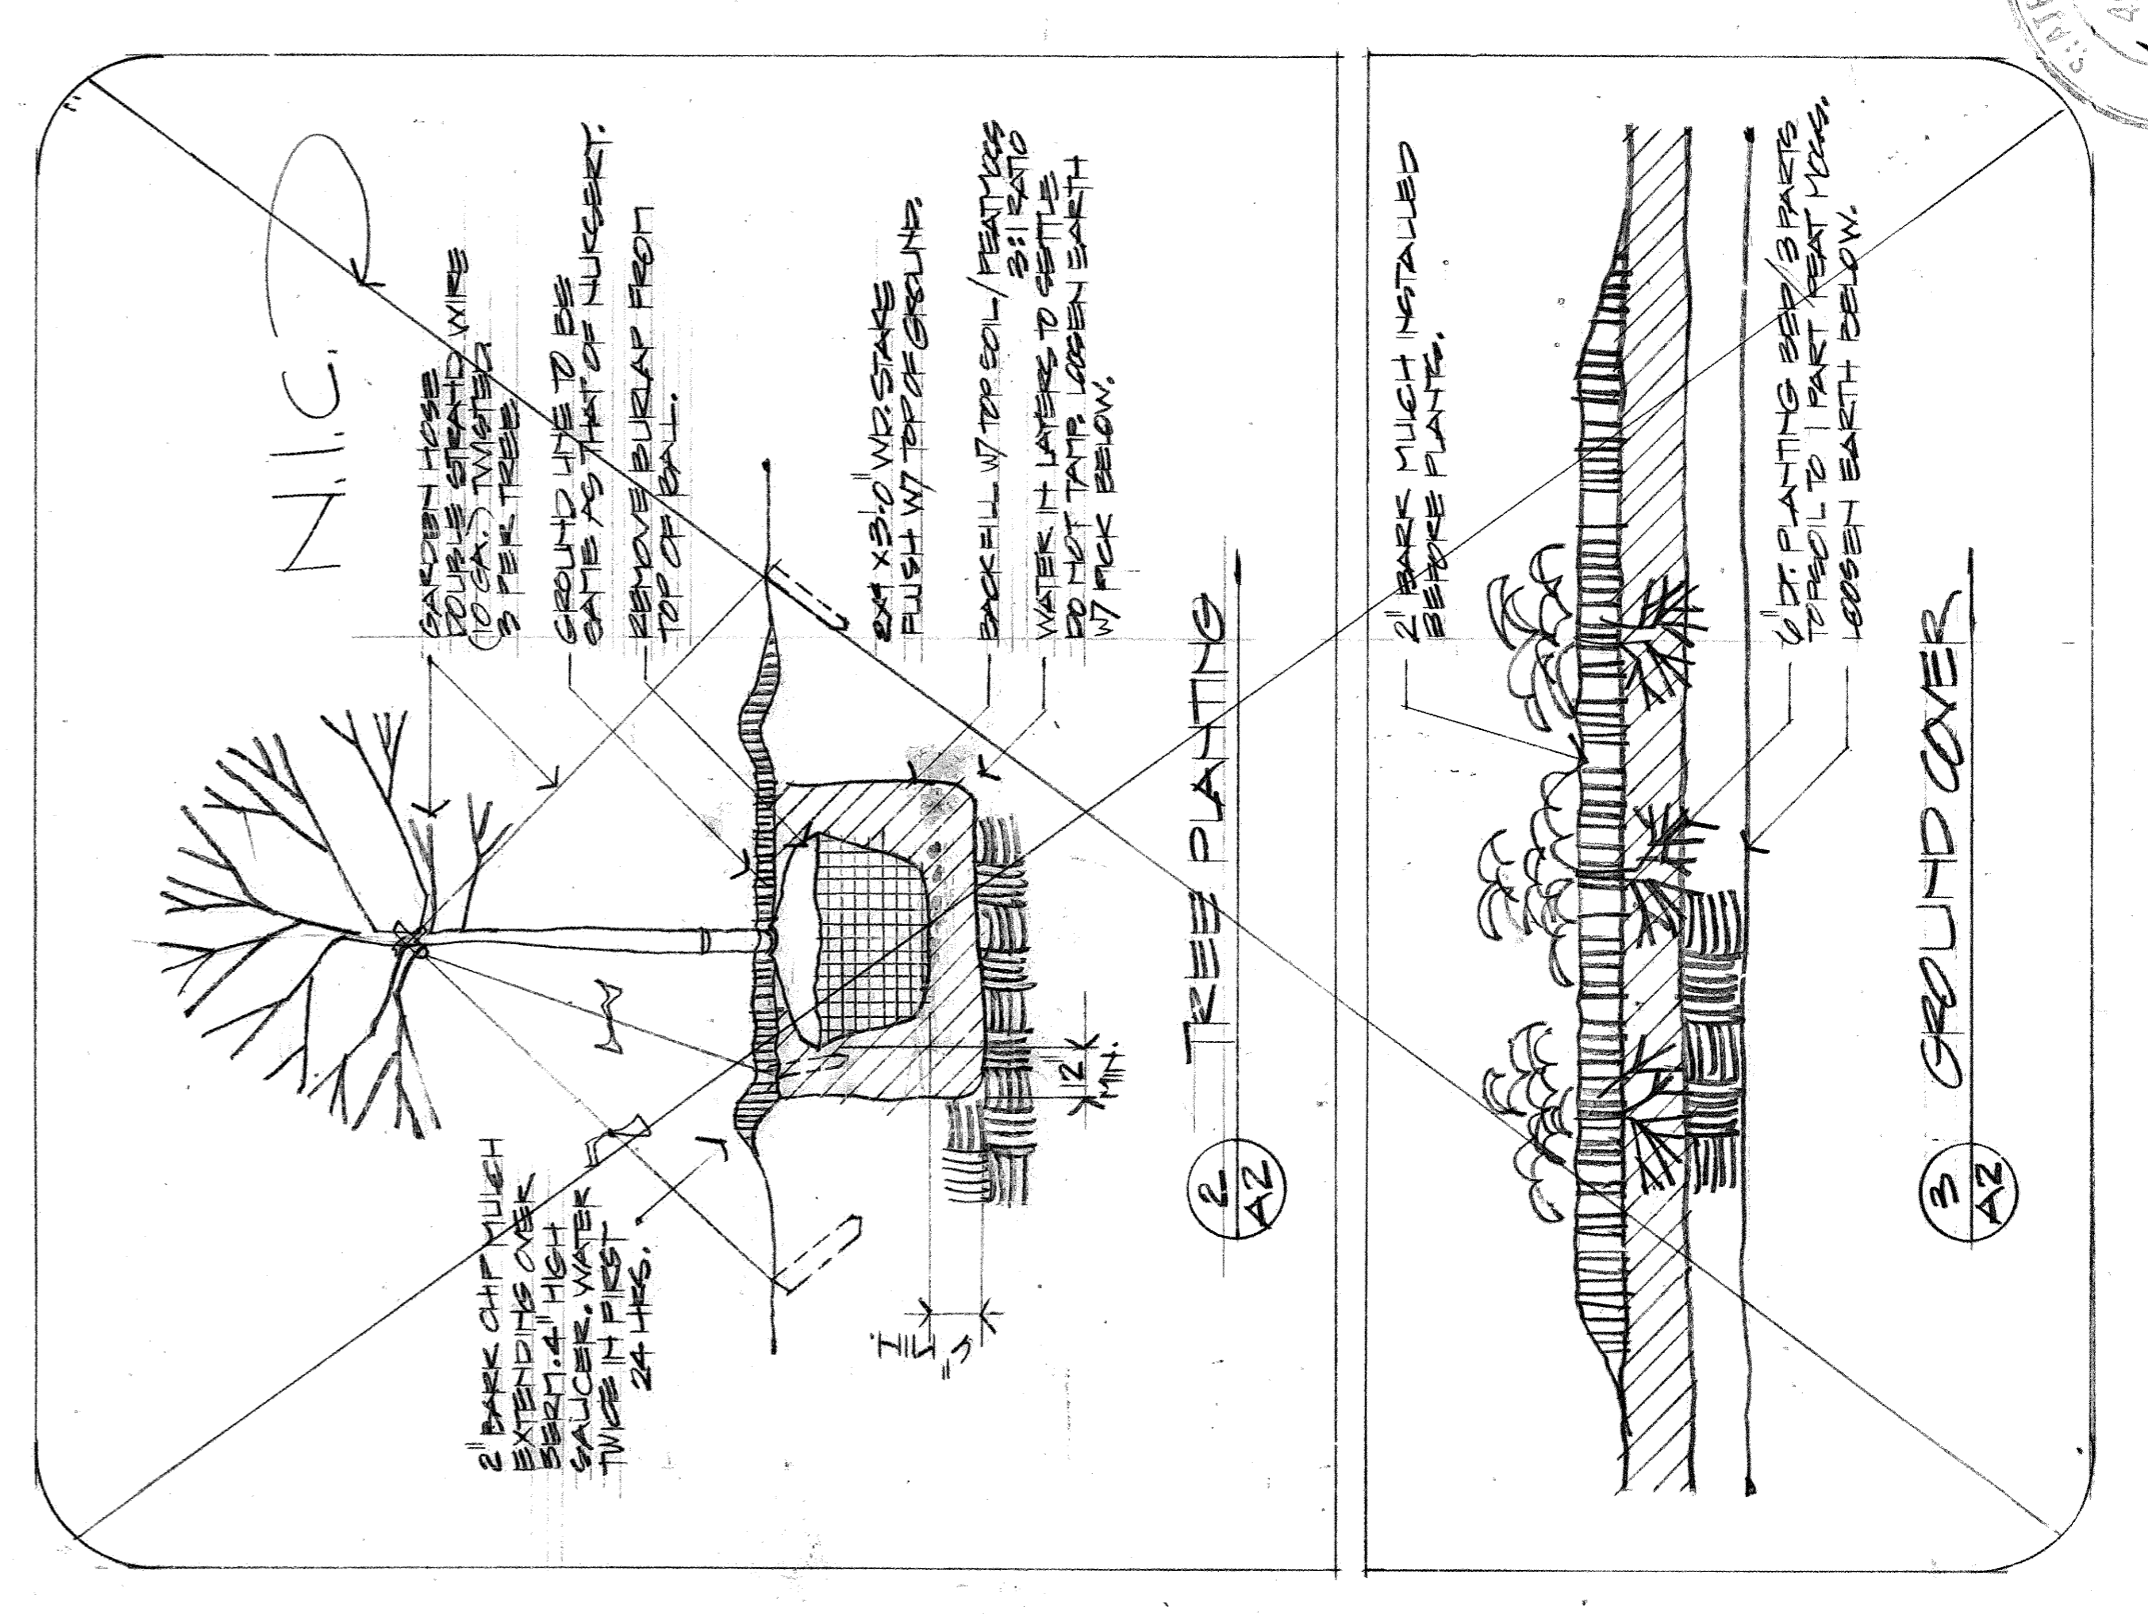


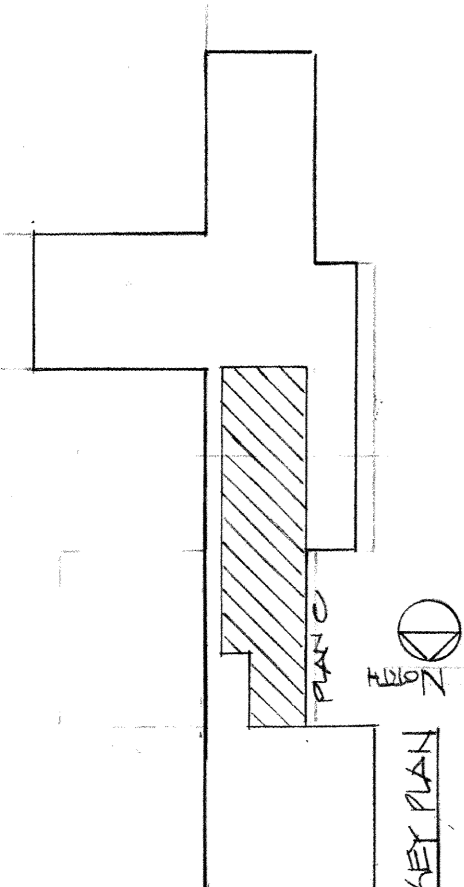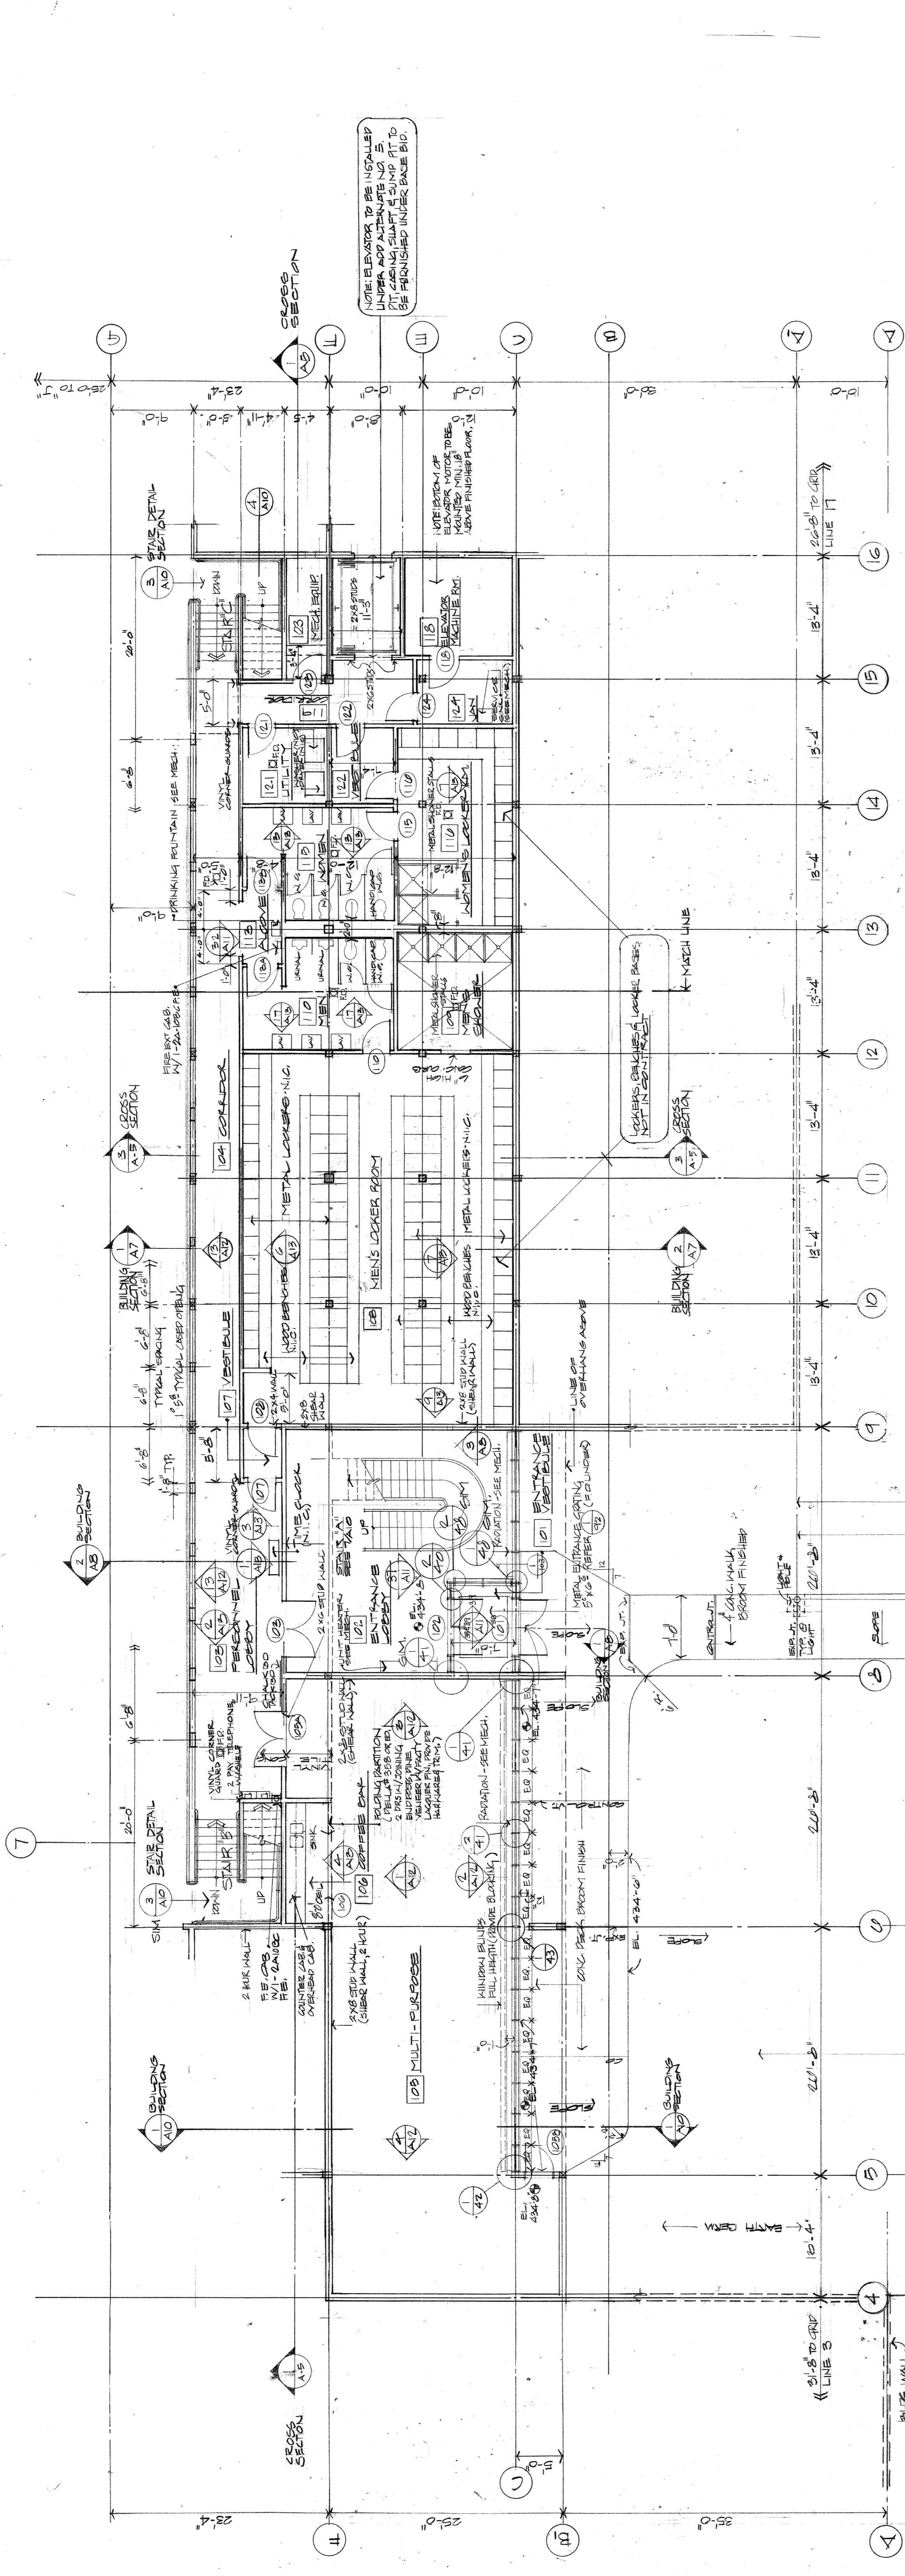

ONE CURB - FUTURE N.I.C.
