



1 ROOF DRAIN
AS 1/2" = 1'-0"

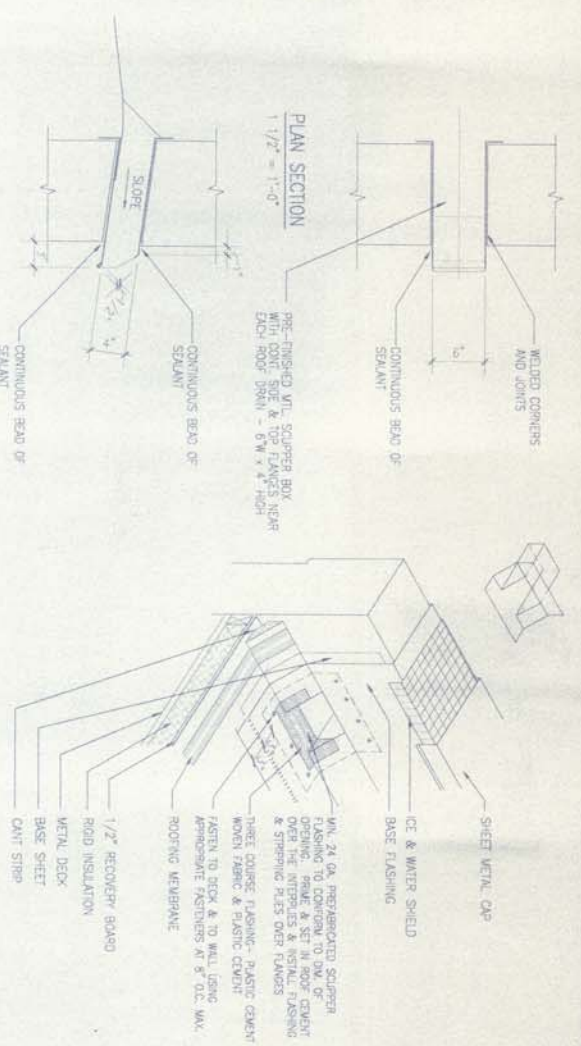


2 OVERFLOW SCUPPER
AS NOTED

VERTICAL SECTION
1/2" = 1'-0"


ISOMETRIC VIEW
N.T.S.

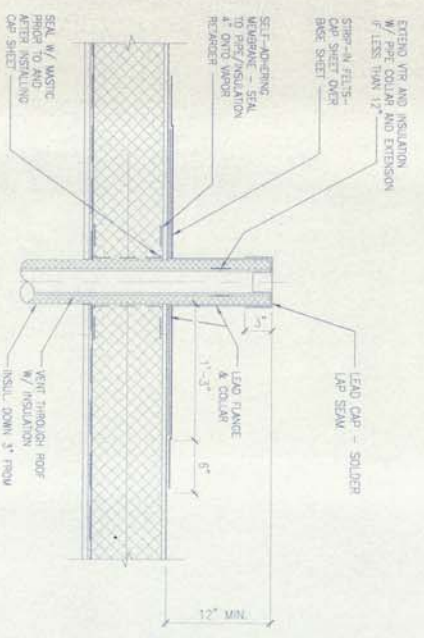


4 COLD VENT PIPE
AS 1/2" = 1'-0"

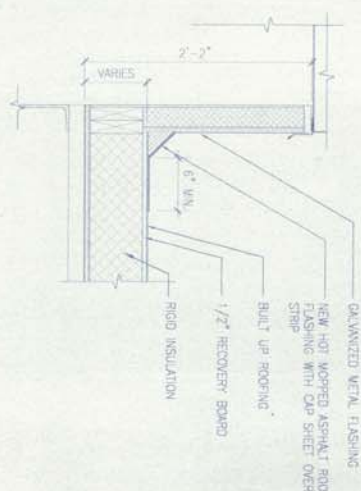


5 MECHANICAL CURB
AS 1/2" = 1'-0"

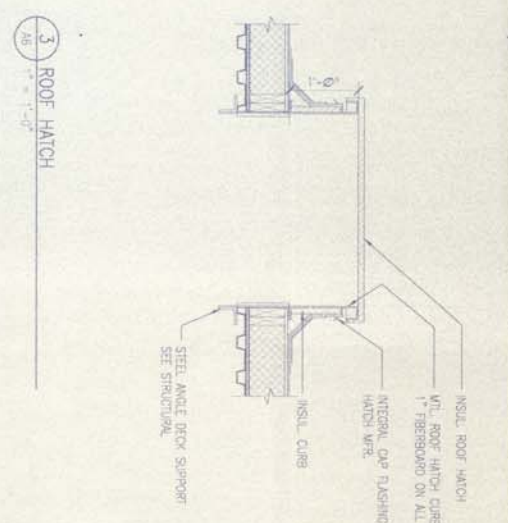


3 ROOF HATCH
AS 1/2" = 1'-0"

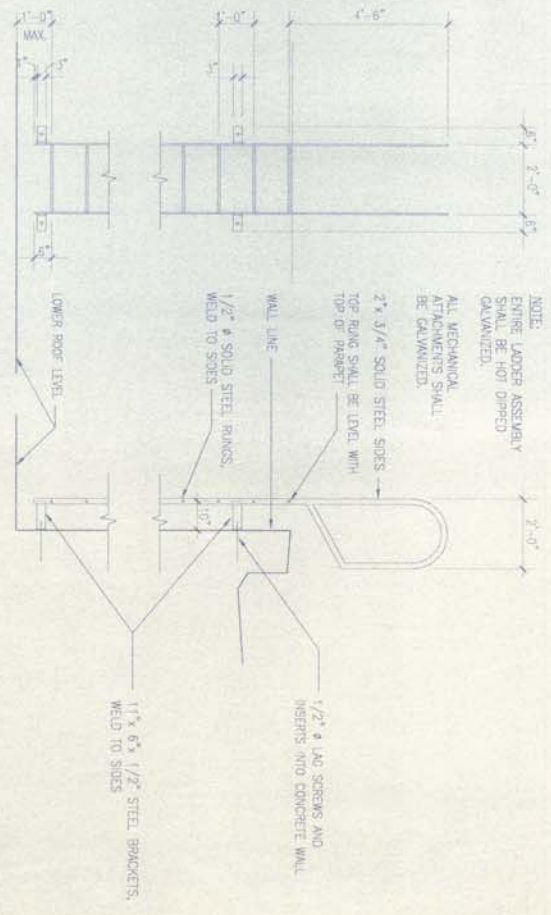


6 ROOF LADDER
AS 1/2" = 1'-0"

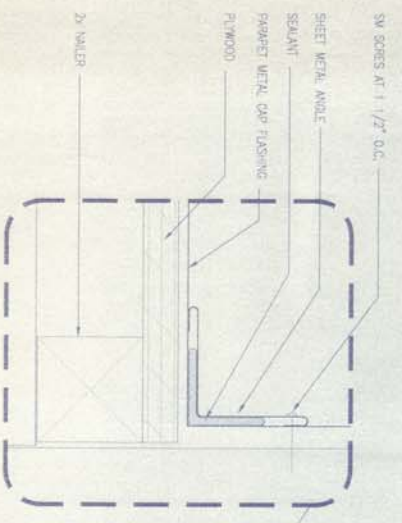

7 PLASTER COPING DETAIL
AS 1/2" = 1'-0"

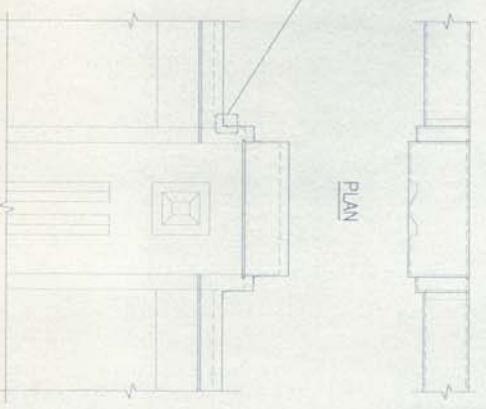

NOTE:
DIMENSIONS OF EXISTING PLASTER CAPS VARY. FIELD VENT EACH ONE PRIOR TO FABRICATION OF COPING UNITS.

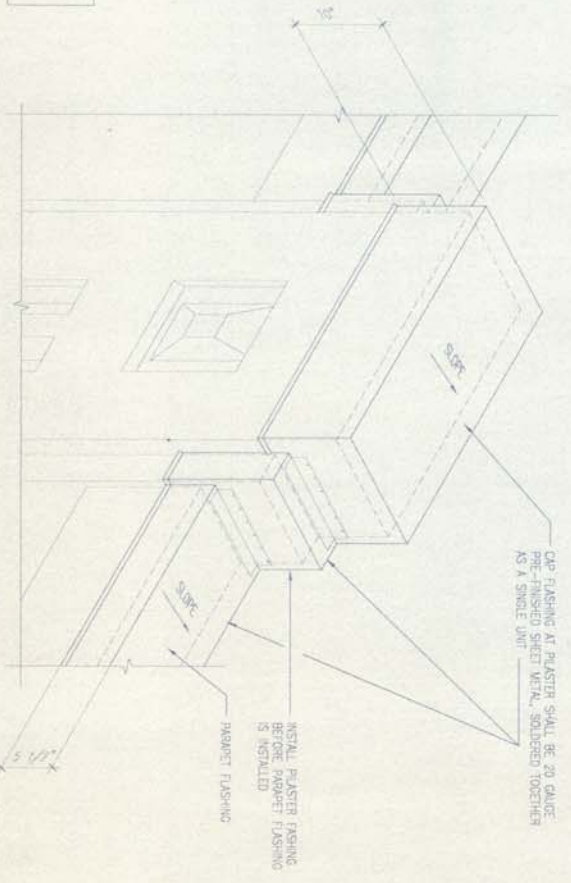

ISOMETRIC
(1/2" = 1'-0")