



1 WINDOW HEAD DETAIL
AS 3" = 1'-0"

1ST & 2ND FLOORS

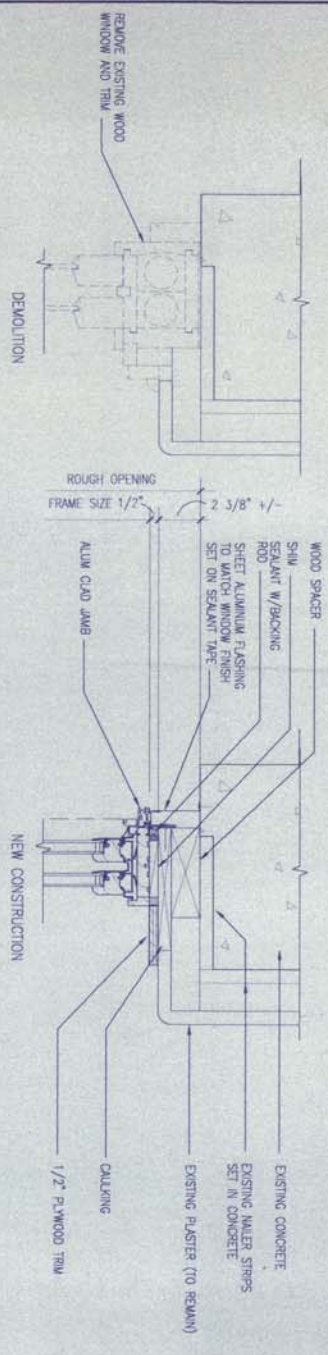


2 WINDOW JAMB DETAIL
AS 3" = 1'-0"


1ST & 2ND FLOORS

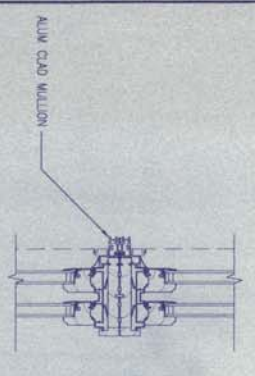


3 WINDOW VERTICAL MULLION DETAIL
AS 3" = 1'-0" 1ST & 2ND FLOORS

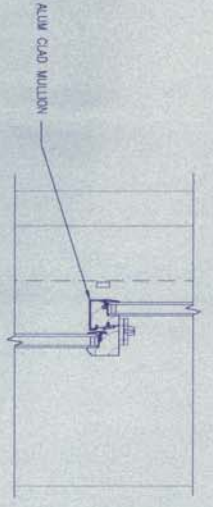


4 WINDOW HEAD/SILL DETAIL
AS 3" = 1'-0" 1ST & 2ND FLOORS

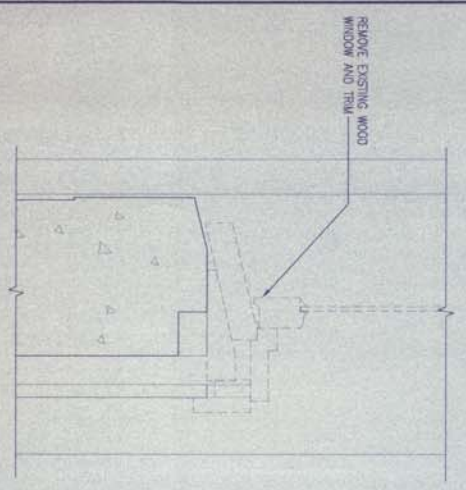

5 WINDOW SILL DETAIL
AS 3" = 1'-0"

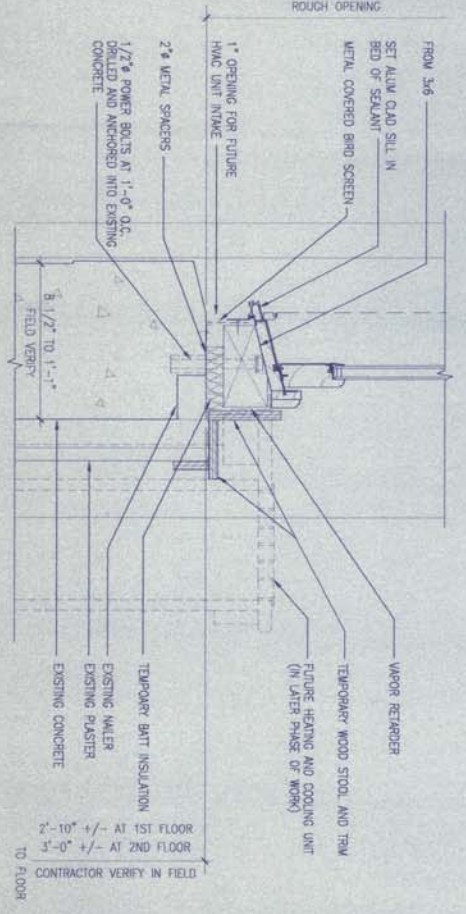

1ST & 2ND FLOORS

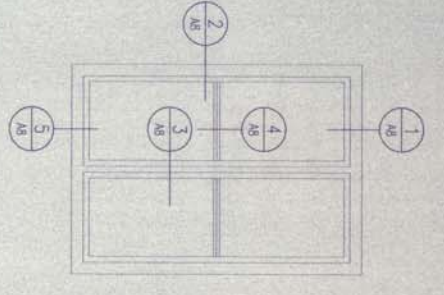

A TYPICAL DOUBLE-HUNG WINDOW ELEVATION
AS 1/2" = 1'-0"

