




1 WORK AREAS PLAN  
G2 1/16" = 1'-0"

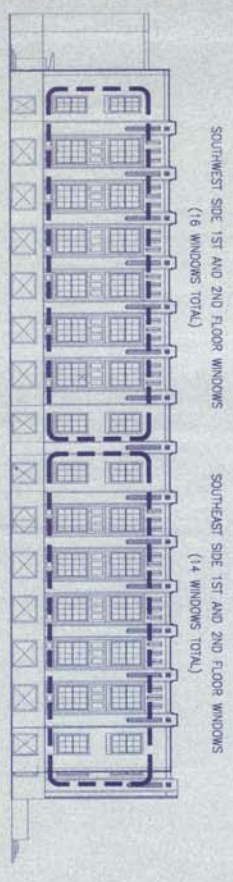


2 WORK AREAS SOUTH ELEVATION  
G2 1/16" = 1'-0"

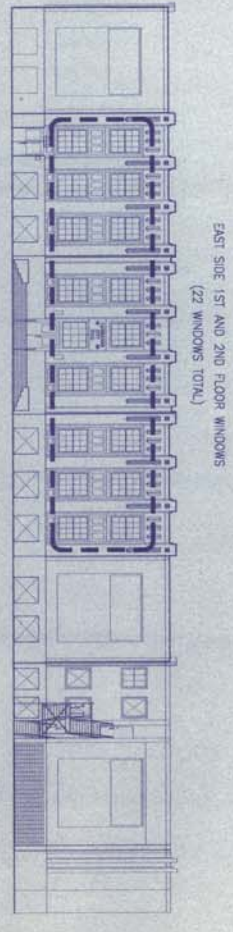

3 WORK AREAS EAST ELEVATION  
G2 1/16" = 1'-0"

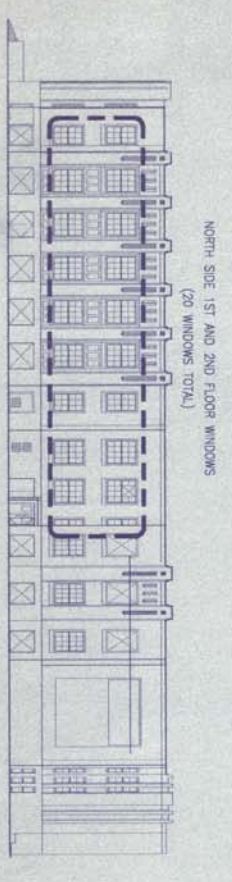

4 WORK AREAS NORTH ELEVATION  
G2 1/16" = 1'-0"

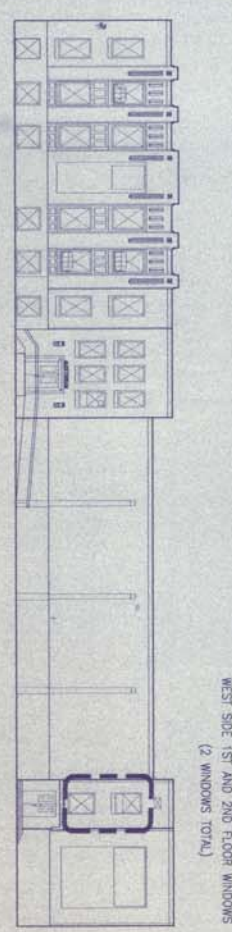

5 WORK AREAS WEST ELEVATION  
G2 1/16" = 1'-0"

GENERAL DESCRIPTIONS OF  
BASE BID & ALTERNATES:

BASE BID

ROOF - WORK AREA A  
REMOVE EXISTING ROOFING AND ROOF STRUCTURE. PROVIDE  
NEW ROOF STRUCTURE AND INSULATED BUILT-UP ROOFING,  
WITH ASSOCIATED FLASHING, LADDERS, OPENINGS, ETC.

WINDOWS  
EAST SIDE 1ST AND 2ND FLOOR WINDOWS (22 TOTAL)  
SOUTHWEST SIDE 1ST AND 2ND FLOOR WINDOWS (16 TOTAL)  
REMOVE EXISTING WINDOWS AND PROVIDE NEW WINDOWS.

ALTERNATE NO. 1

ROOF - WORK AREA B  
REMOVE EXISTING ROOFING AND ROOF STRUCTURE. PROVIDE  
NEW ROOF STRUCTURE AND INSULATED BUILT-UP ROOFING,  
WITH ASSOCIATED FLASHING, LADDERS, OPENINGS, ETC.

WINDOWS  
SOUTHWEST SIDE 1ST AND 2ND FLOOR WINDOWS (16 TOTAL)  
WEST SIDE 1ST AND 2ND FLOOR WINDOWS (2 TOTAL)  
REMOVE EXISTING WINDOWS AND PROVIDE NEW WINDOWS.

ALTERNATE NO. 2

WINDOWS  
NORTH SIDE 1ST AND 2ND FLOOR WINDOWS (20 TOTAL)  
REMOVE EXISTING WINDOWS AND PROVIDE NEW WINDOWS.

